
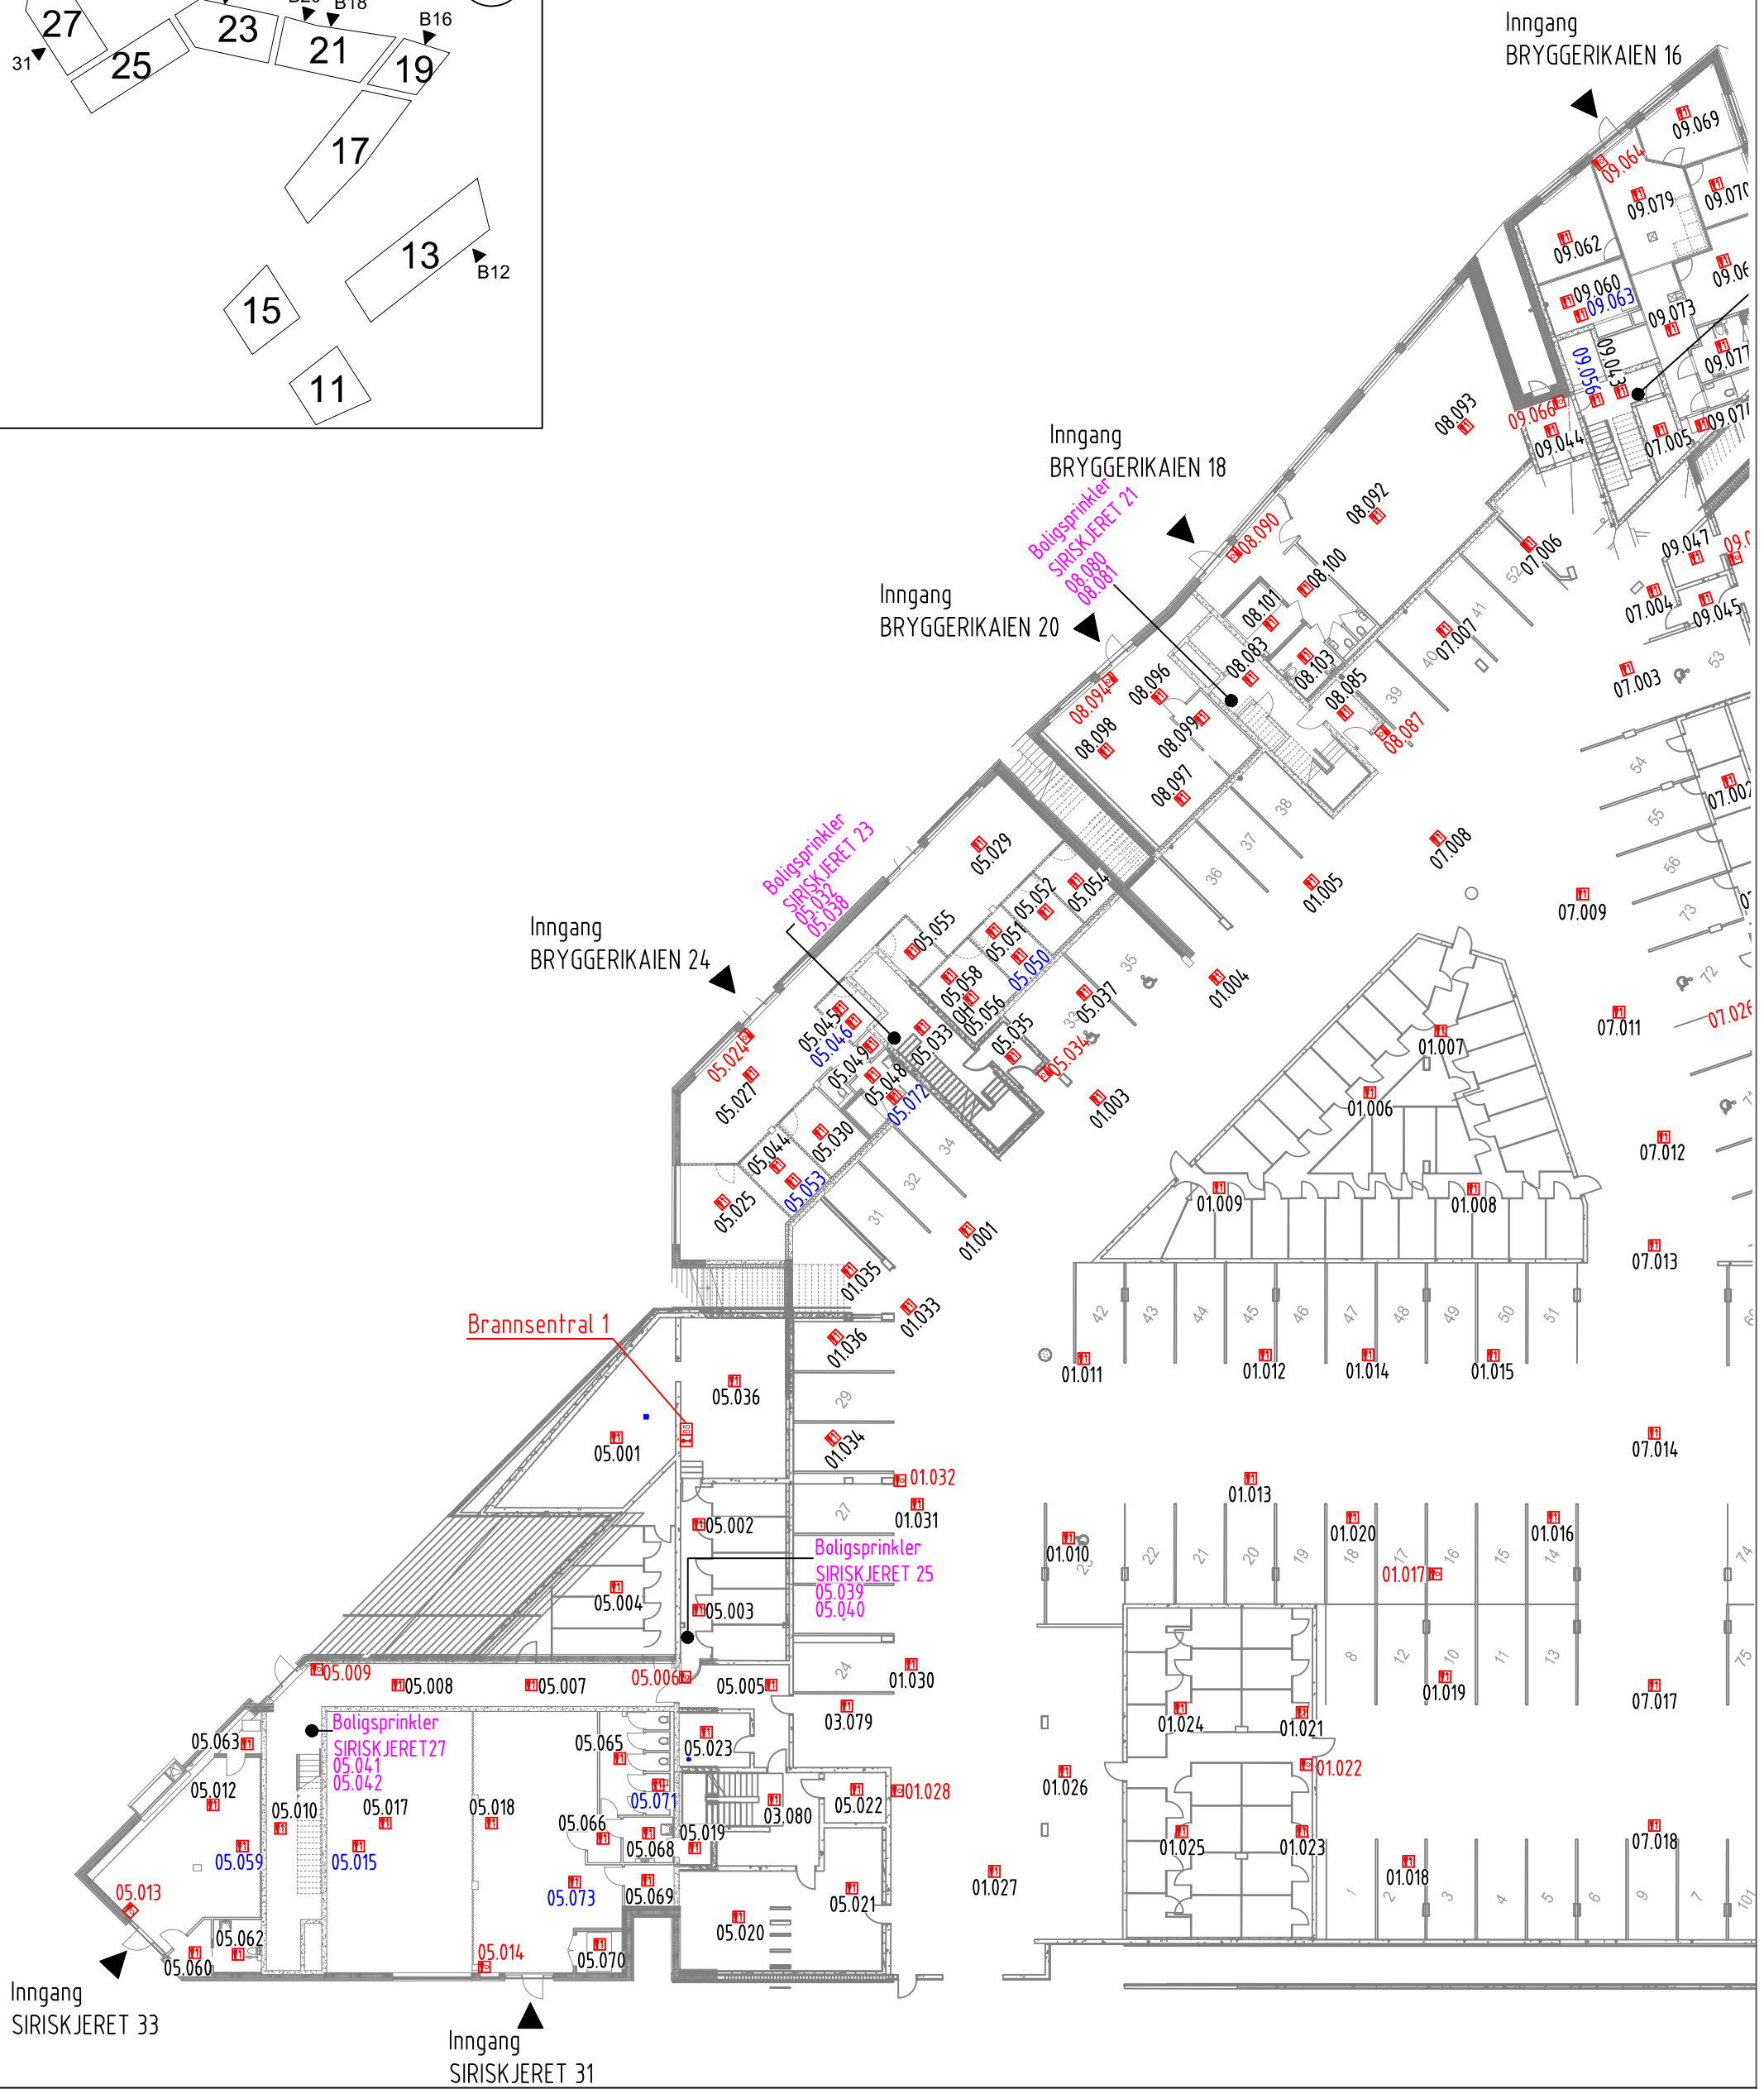


ORIENTERINGSPLAN SAMEIET VANNKANTEN KJELLER DEL 1

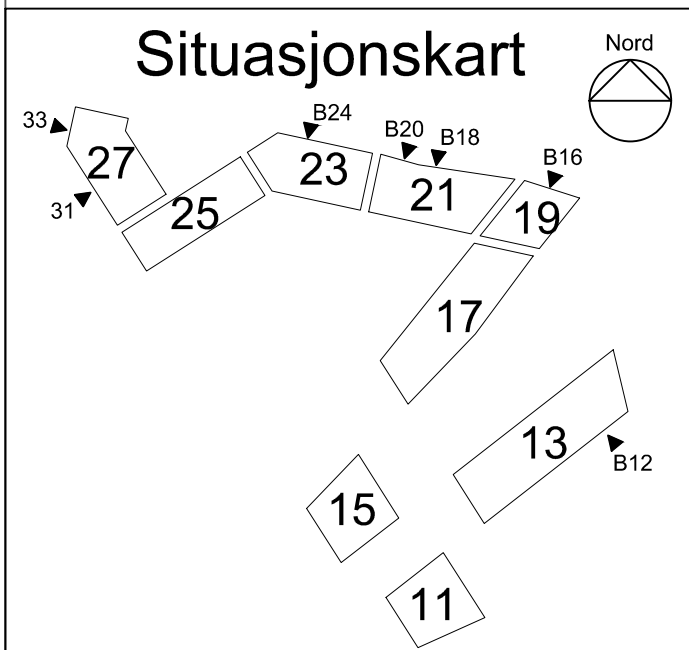

Brannvesen tlf.: 110
Service tlf.: 51 82 80 00
Ansvarshavende:

SYMBOLFORKLARING

xxx Manuell melder

 xxx Detektor

xxx Detektor over himling

xxx Sprinkler

rev:02.06.2022



RØNNING
ELEKTRO