


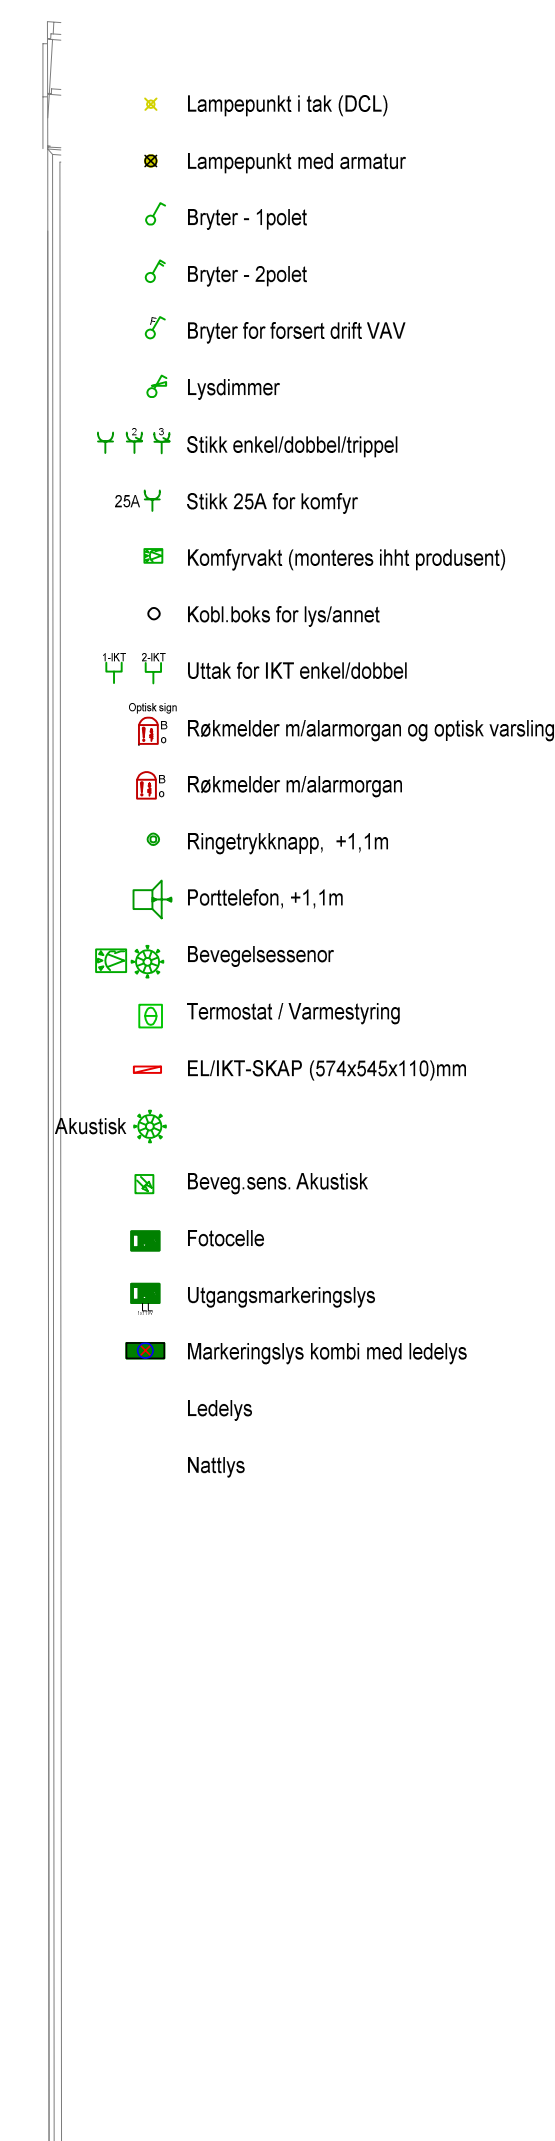

D	2015-04-07	STEEL	Nytt arkitekt underlag
C	2013-10-30	SE	NY ARK TEGN, VAV STYRINGER
B	2013-05-10	SE	NYTT ARK GRUNNLÄG, MINDRE ENDRINGER
A	2013-02-19	STEEL	NYTT ARK GRUNNLÄG

REV	DATO	SIGN.	KORRIGERING
-----	------	-------	-------------

VANNKANTEN B3



ELEKTRO 3-ETASJE OVERSIKTSTEGNING		SAKSBEH.	
		TEGN. AV: SE	
		ANSV.	
MALESTOKK: 1:50	TEGN. NR.	15406 12	REV.
DATE: 2013-01-31	43.1540.012.B3_3		D