


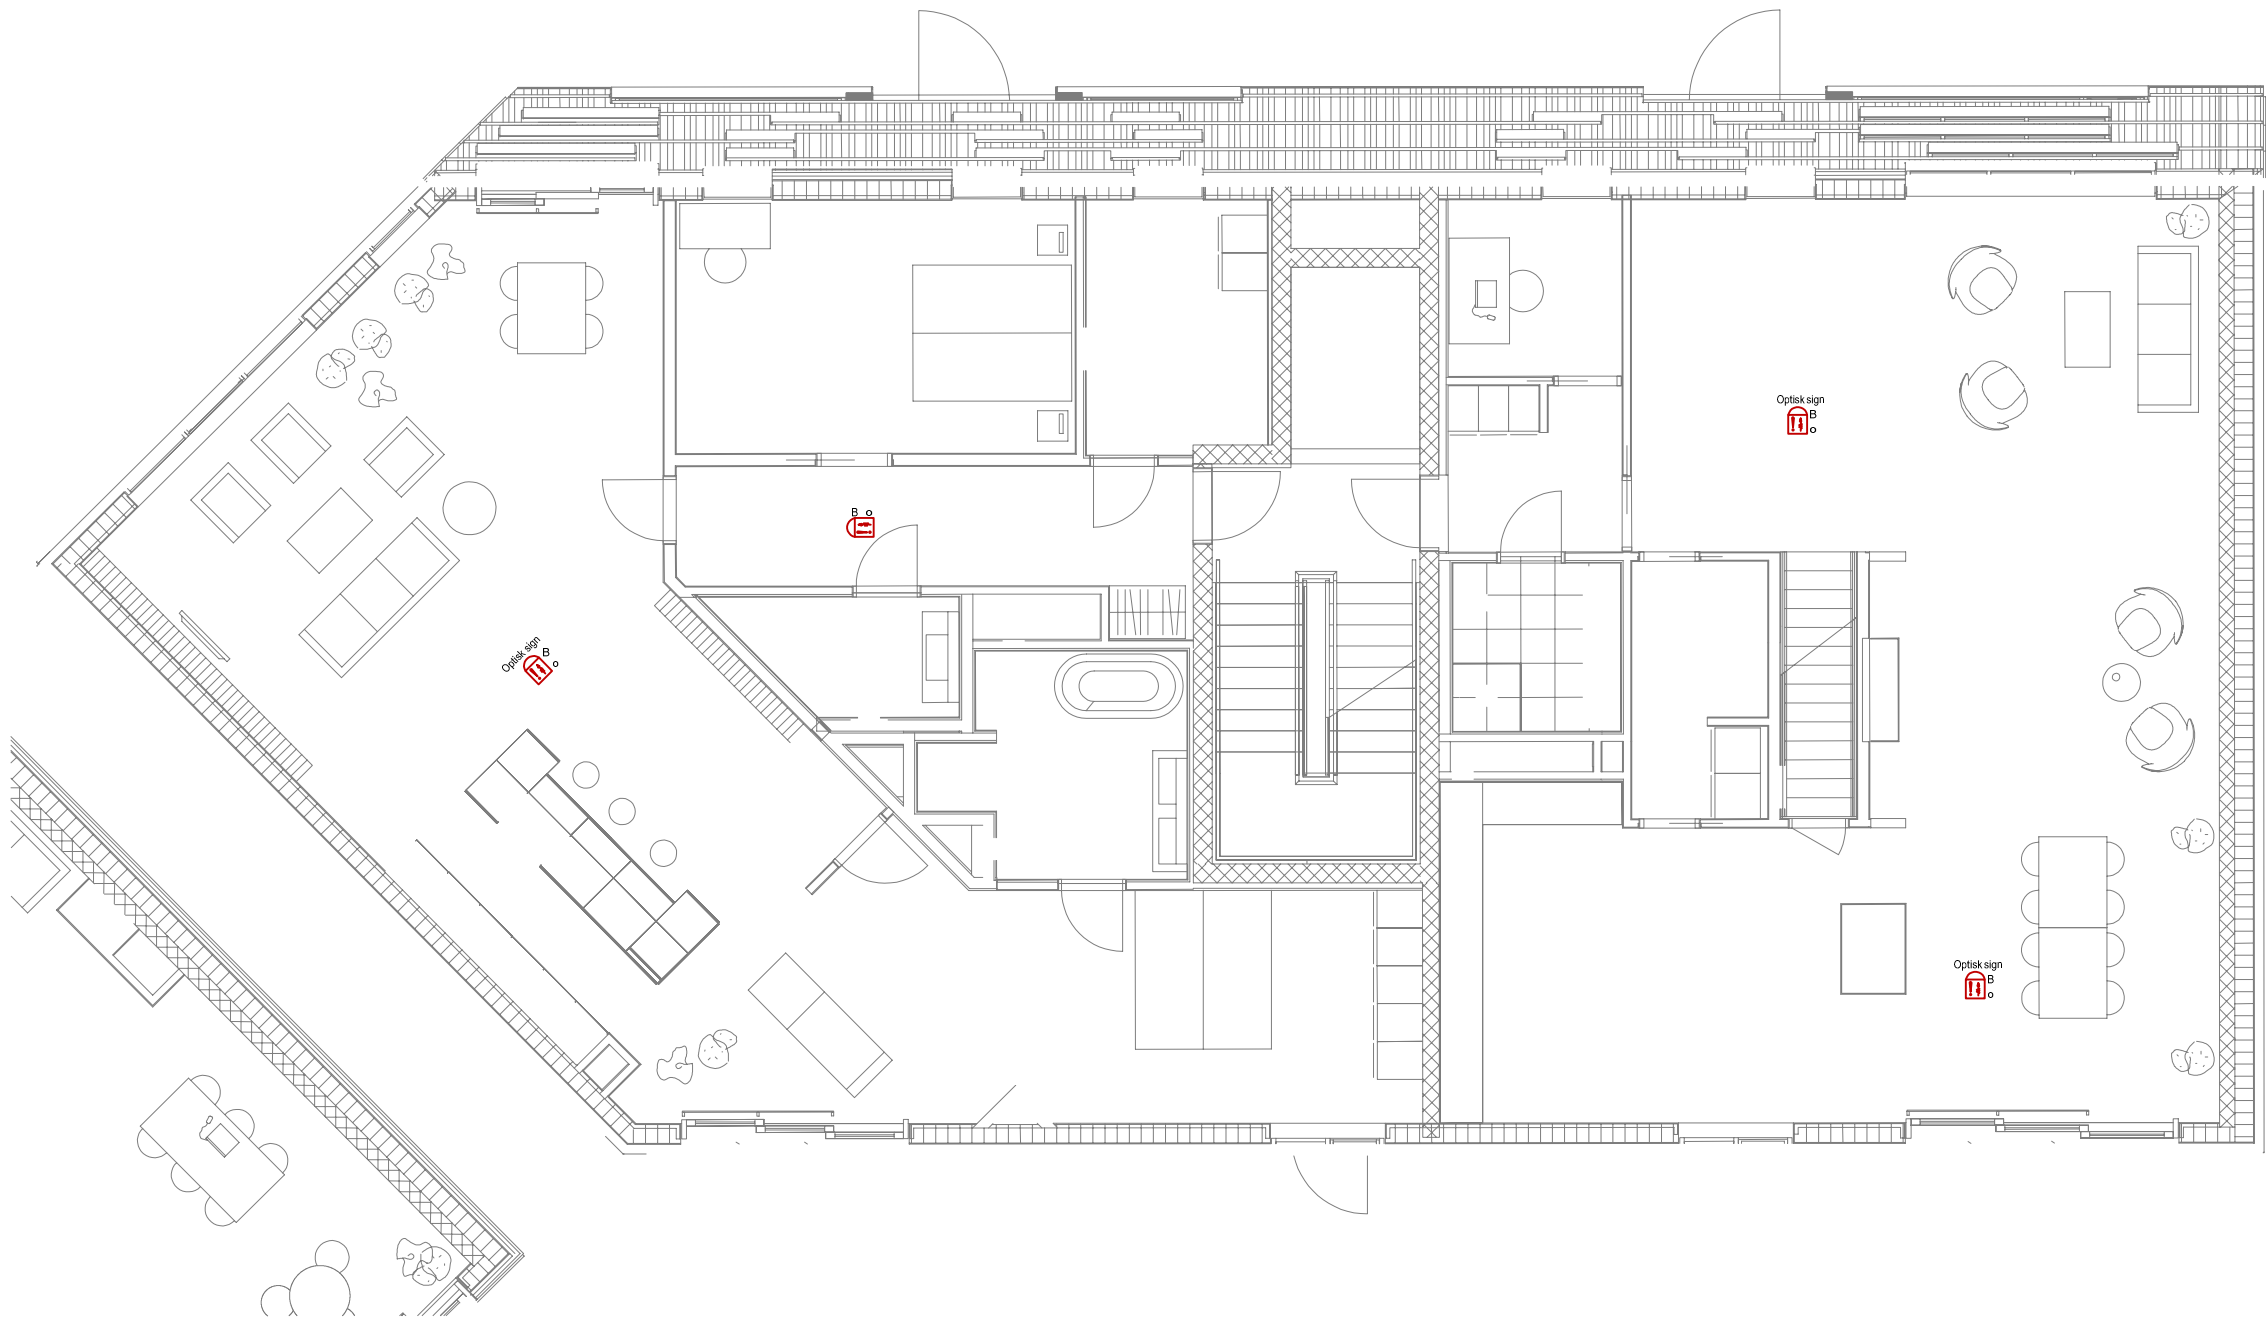

- Optisk sign
Røykdetektor m/alarmorgan og optisk varslings
Røykdetektor m/alarmorgan
Manuell brannmelder

B 2015-04-07 STEEL Nytt arkitekt underlag
A 2013-02-19 SEEEL NYTT ARK GRUNNLAG

REV	DATO	SIGN	KORRIGERING
-----	------	------	-------------

VANNKANTEN B3



BRANNALARMANLEGG
4-ETASJE

SAKSBEH.

TEGN. AV: SE

ANSV.

MALESTOKK 1:100

TEGN NR

15408 13

REV.

DATO: 2013-01-31

54.1540.b013_B3_4

B