
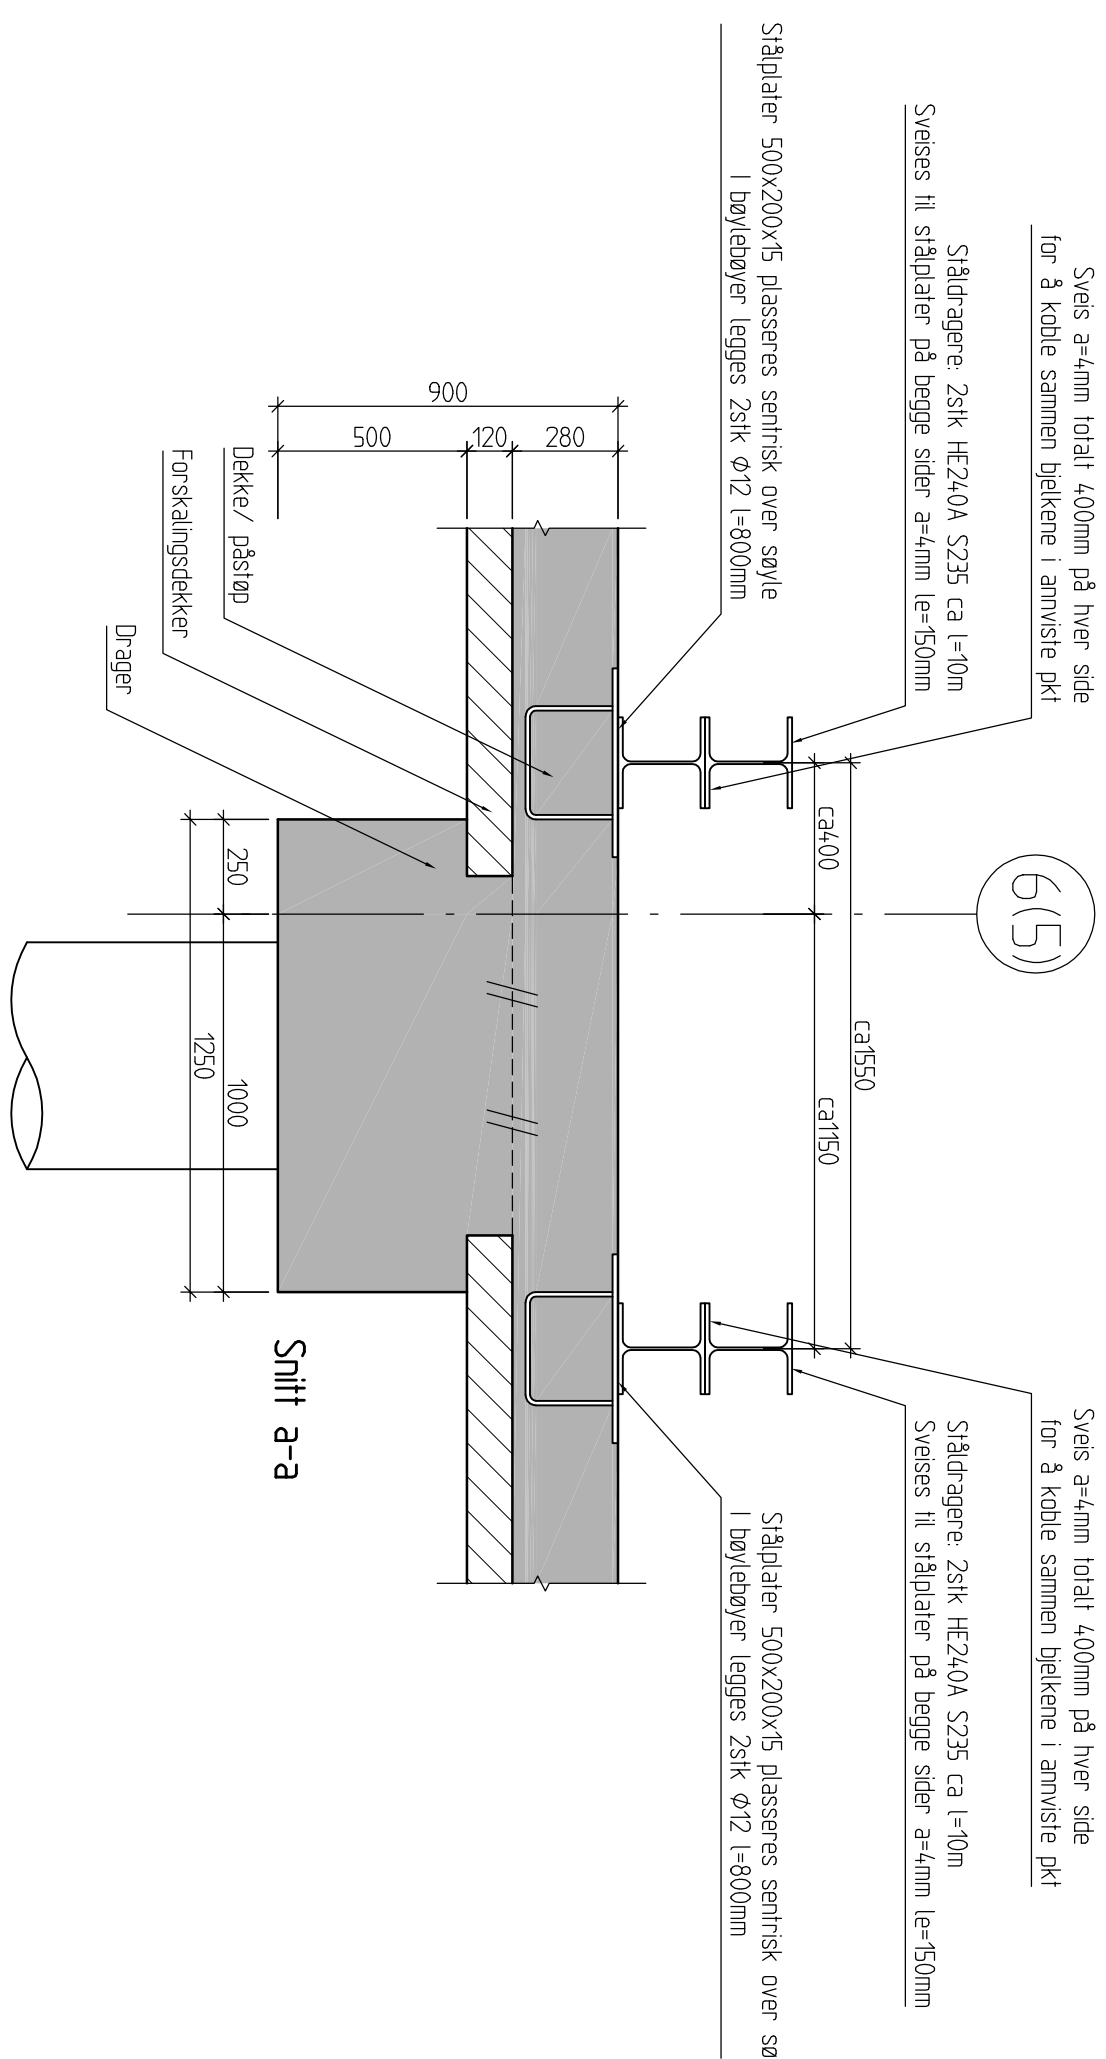
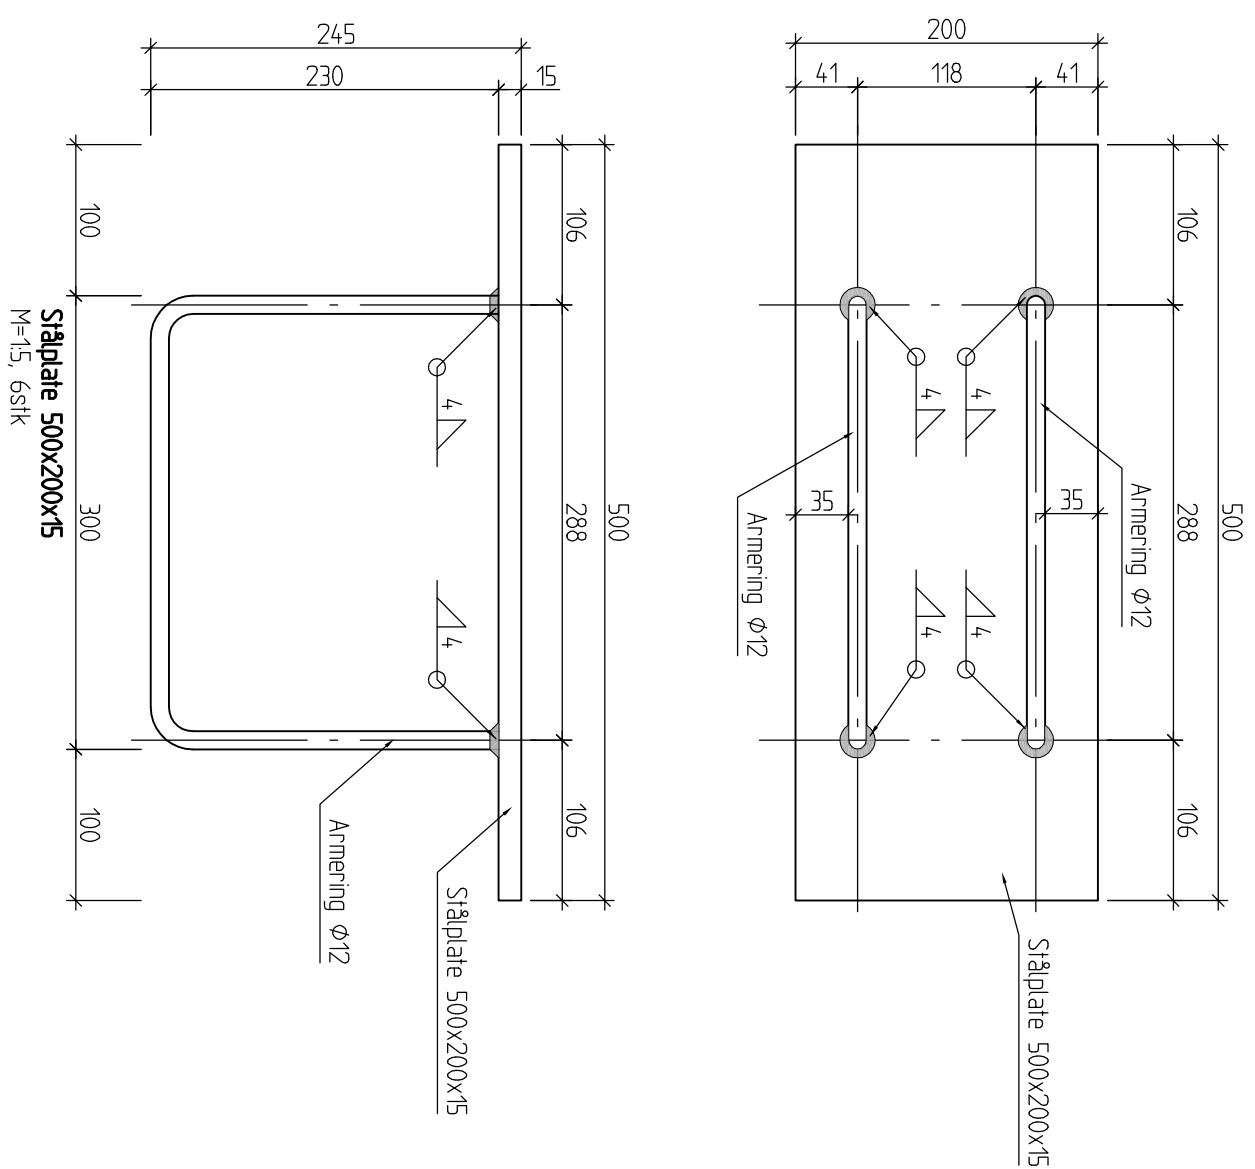


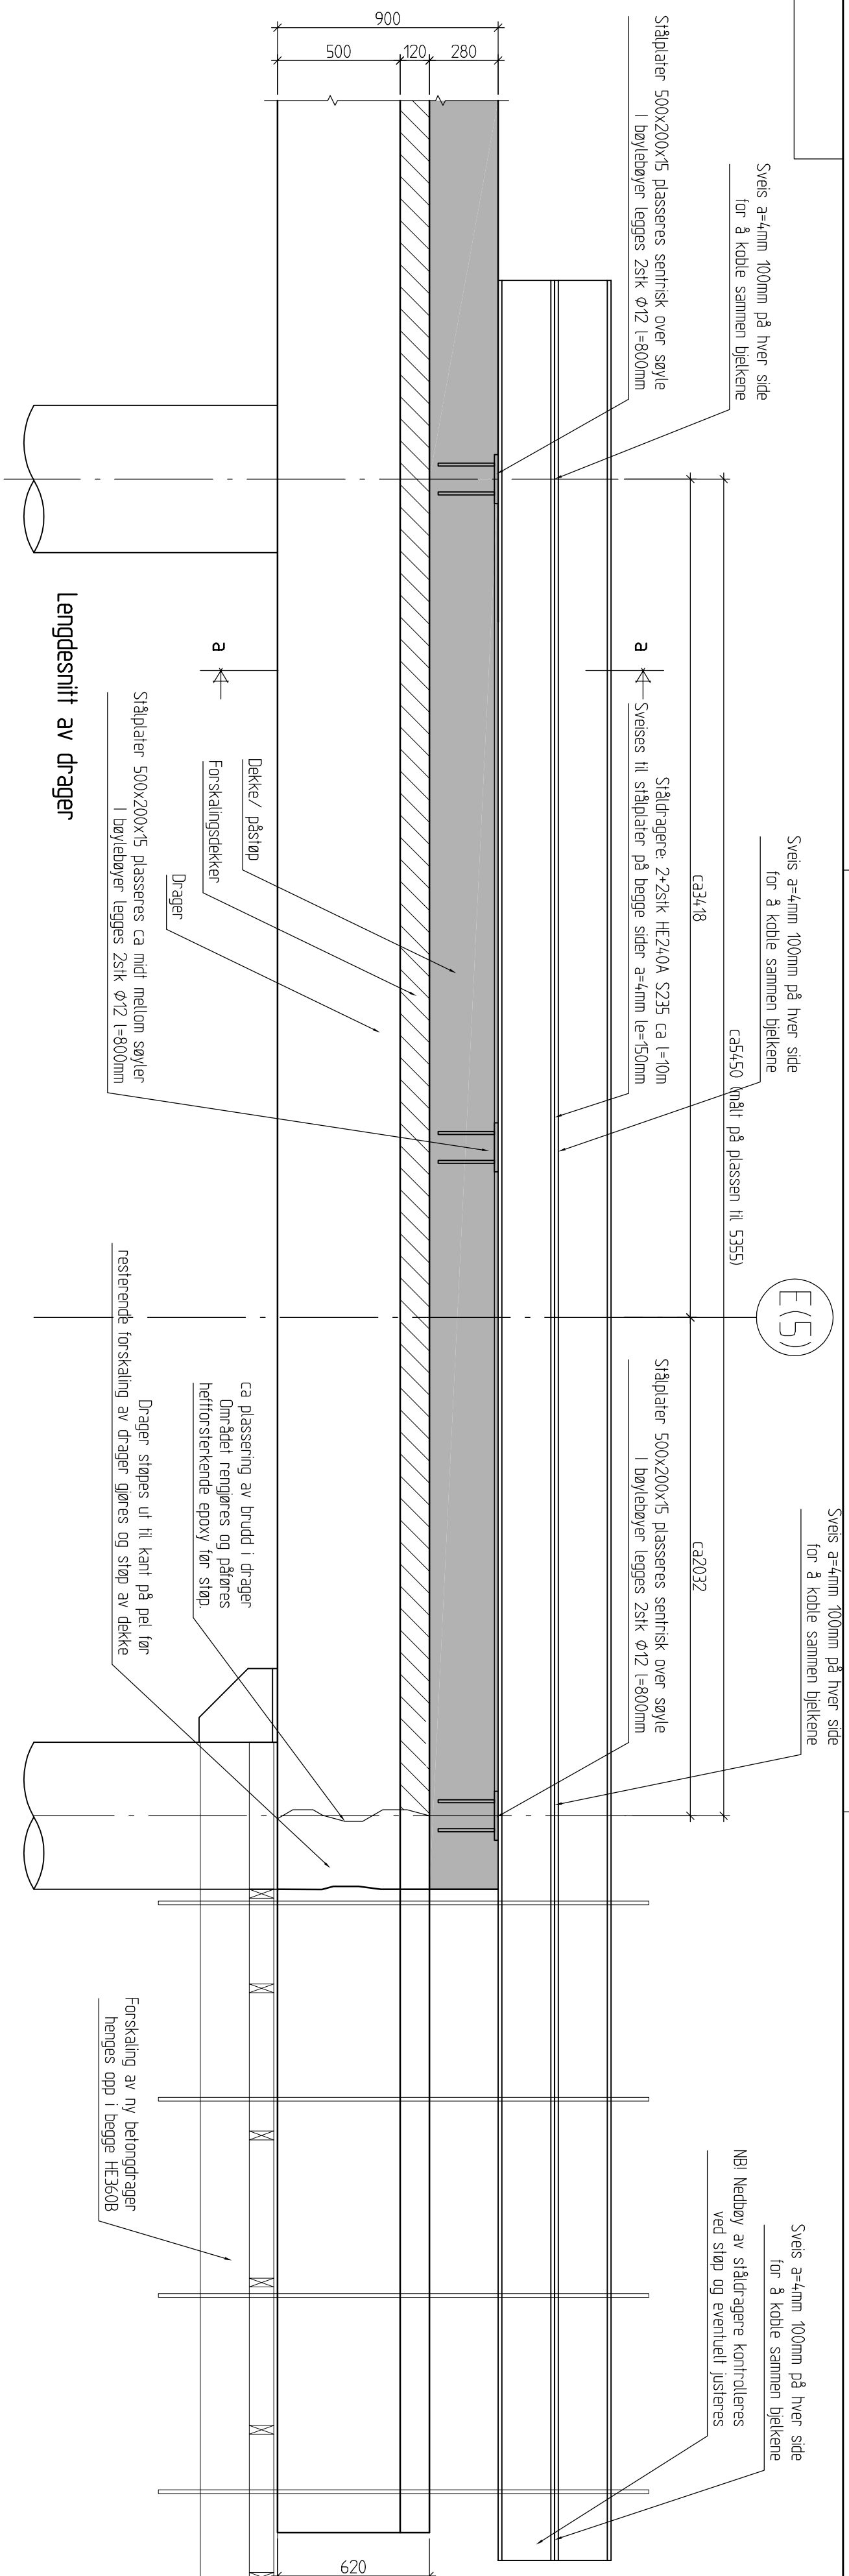

A	Endret dragere fra HE360B til 2 HE240A	07.08.2013	SG	JHE
0	Arbeidsregning	01.08.2013	SG	JHE
Rev.	Endring - erstating	Dato	Sign.	Kontr.
Krise Smith AS		Målestokk: A2	1:20	
Vanncanten		Kontroll: JHE	Tegn: SG	
20672		Saksb: JHE		
		Dato: 01.08.2013		

Forskaling av kollapset drager

Akse 6(5)

1704

DIMENSION

Gamle Forusveien 10A
4033 STAVANGER
Tlf: 51 44 01 00
Faks: 51 63 01 35
E-post: post@dimensjon.no



Tegn. nr.	B5-30
1704_B5_Fundame	

ntplan_armering.dwg

Rev. 7