



ORIENTERINGSPLAN SAMEIET VANNKANTEN SIRISKJERET 17



3.ETASJE

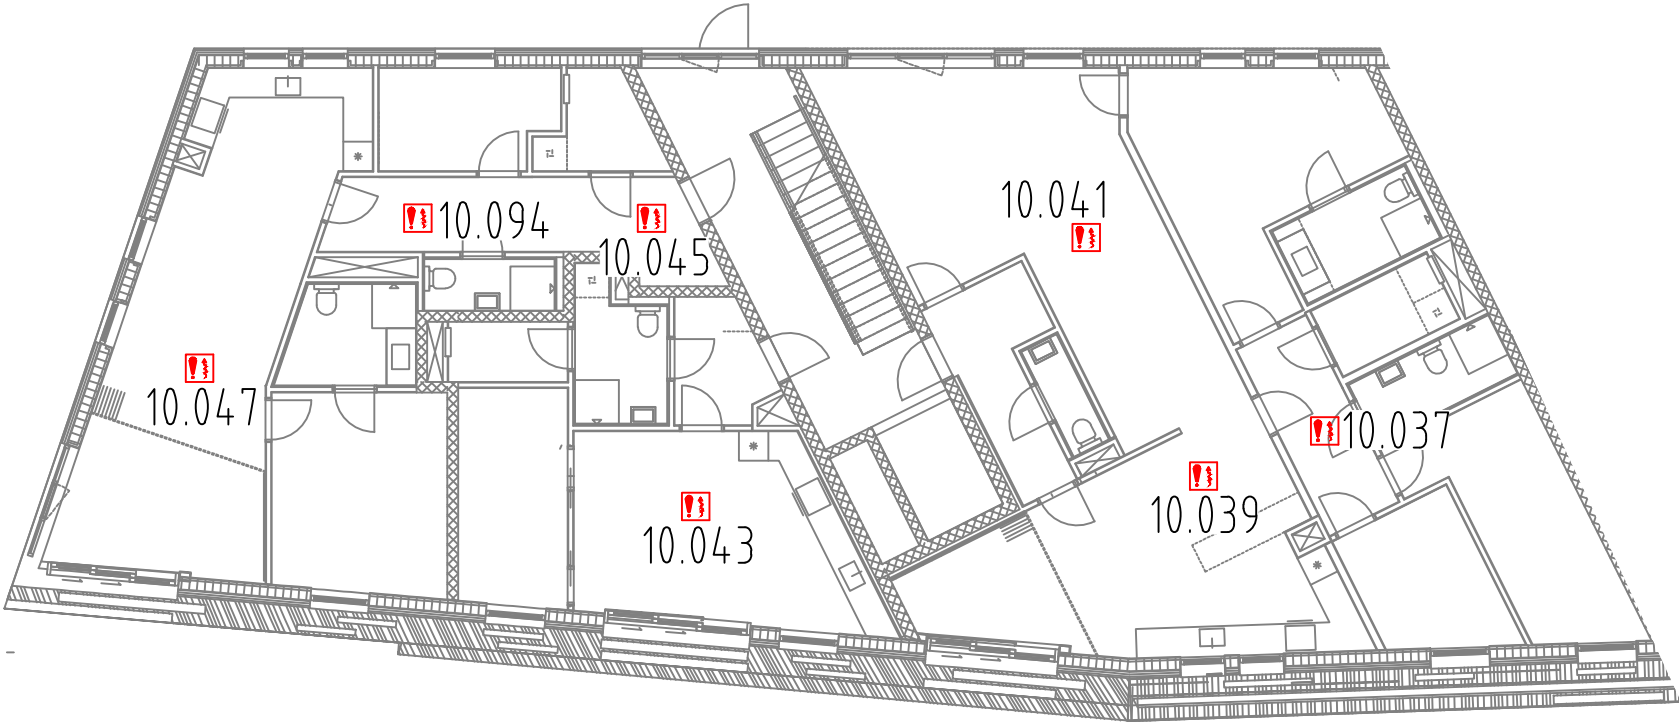

2.ETASJE

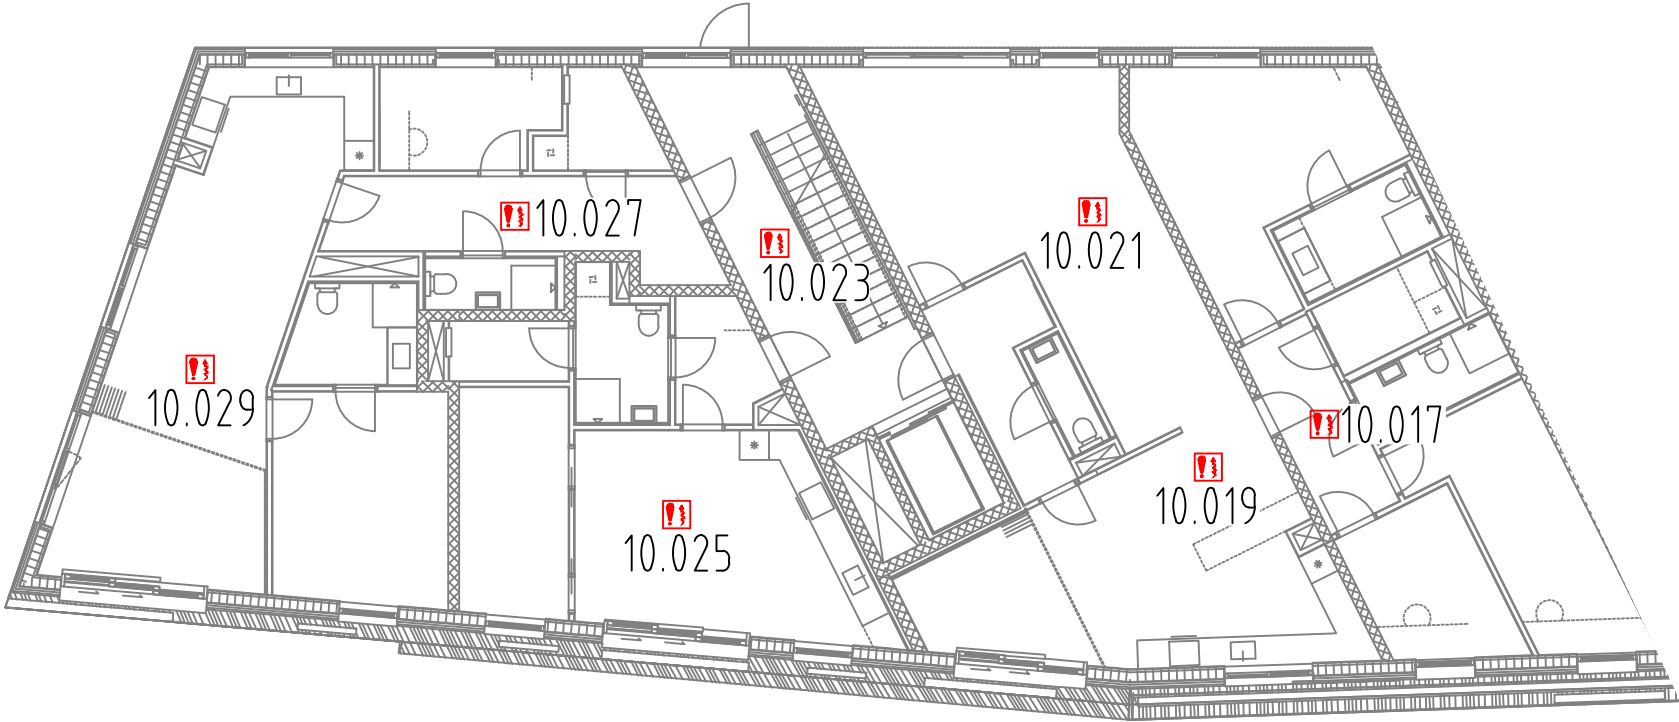

1.ETASJE

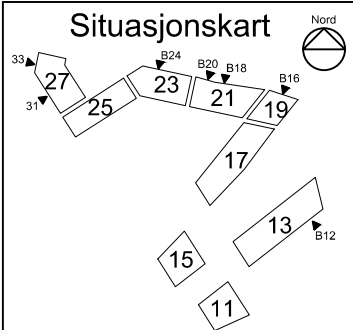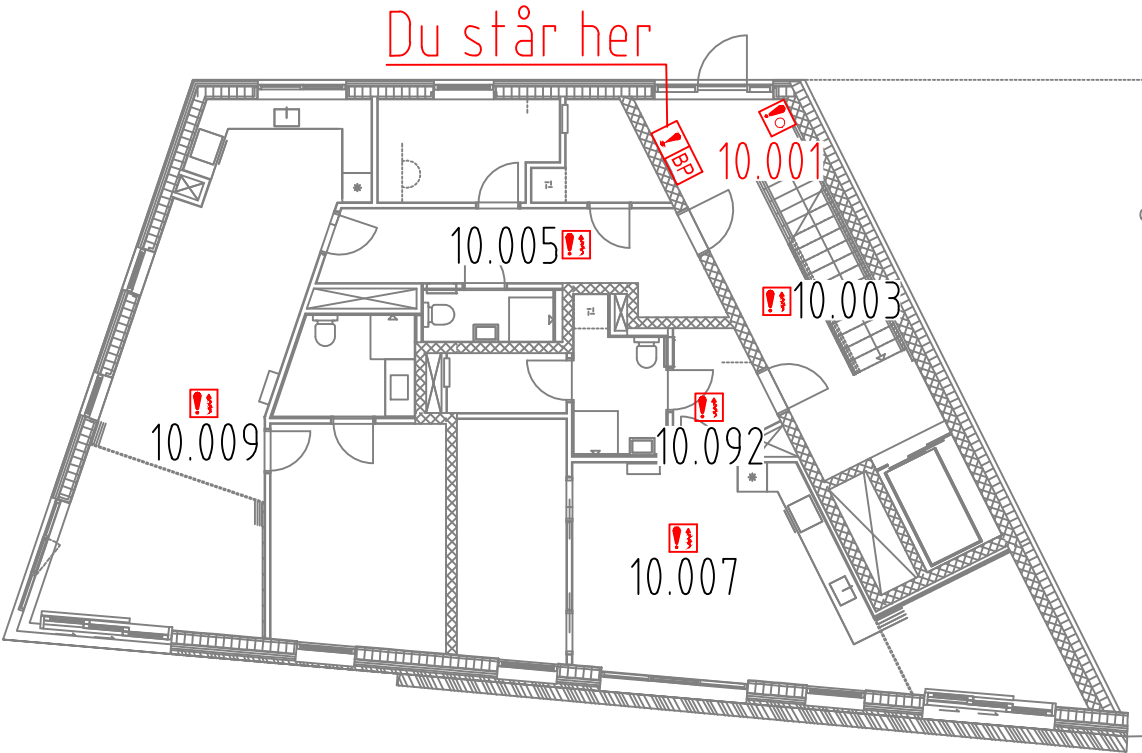

Brannvesen tlf.: 110
Service tlf.: 51 82 80 00
Ansvarshavende:

SYMBOLFORKLARING
xxx Manuell melder
xxx Detektor
xxx Detektor over himling
xxx Sprinkler

rev:02.06.2022
RØNNING
ELEKTRO