

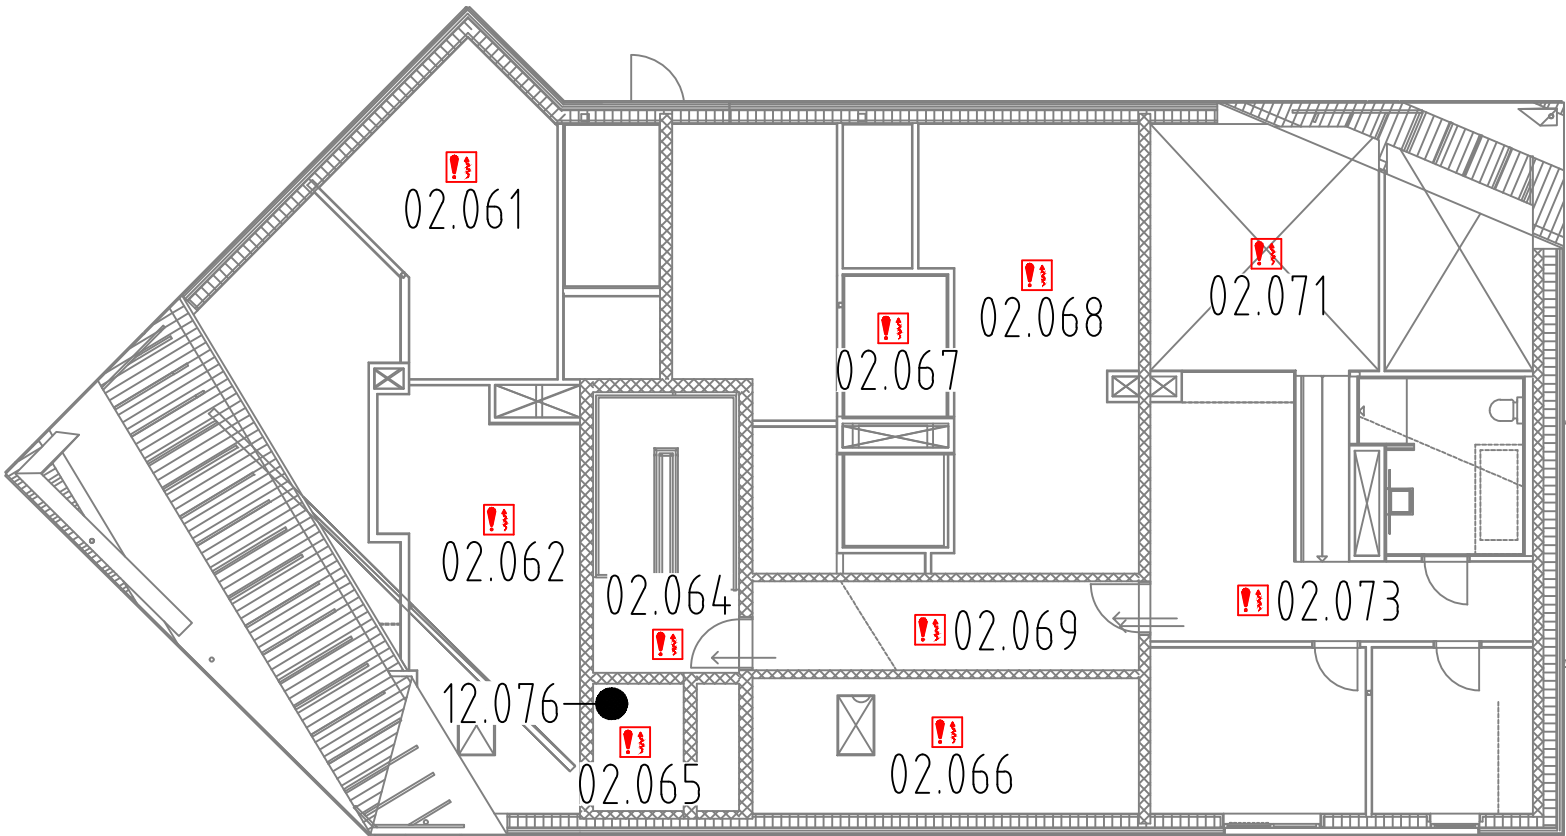


ORIENTERINGSPLAN SAMEIET VANNKANTEN SIRISKJERET 27

5.ETASJE

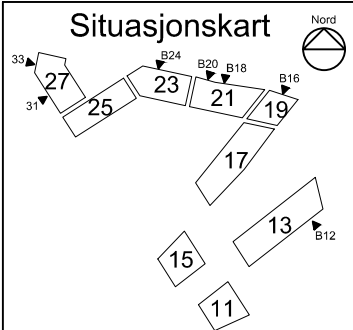

4.ETASJE

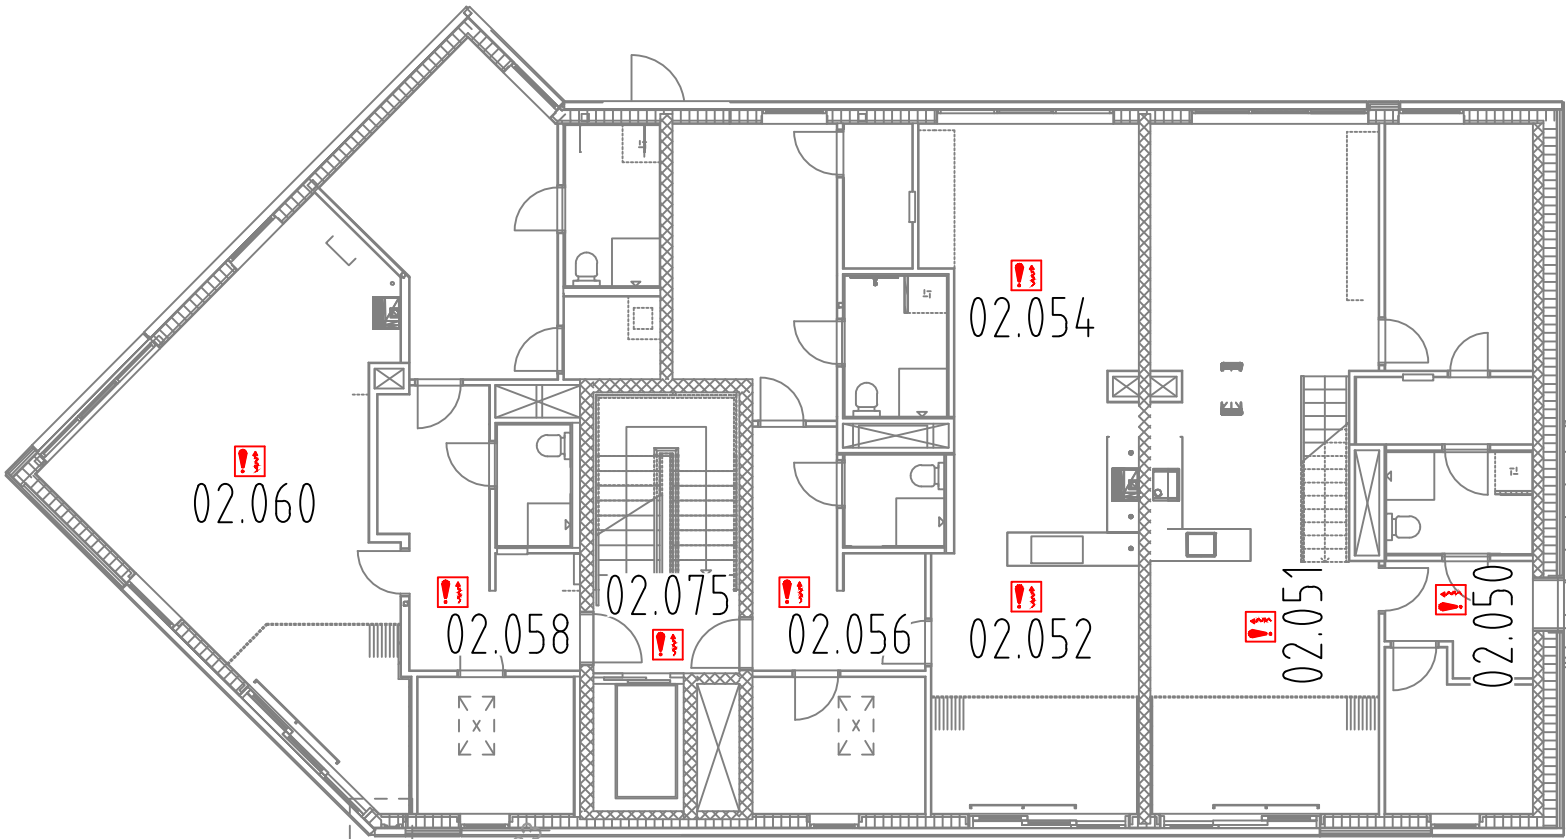

Brannvesen tlf.: 110
Service tlf.: 51 82 80 00
Ansvarshavende:

SYMBOLFORKLARING
xxx Manuell melder
xxx Detektor
xxx Detektor over himling
xxx Sprinkler

