


ORIENTERINGSPLAN SAMEIET VANNKANTEN KJELLER DEL 2

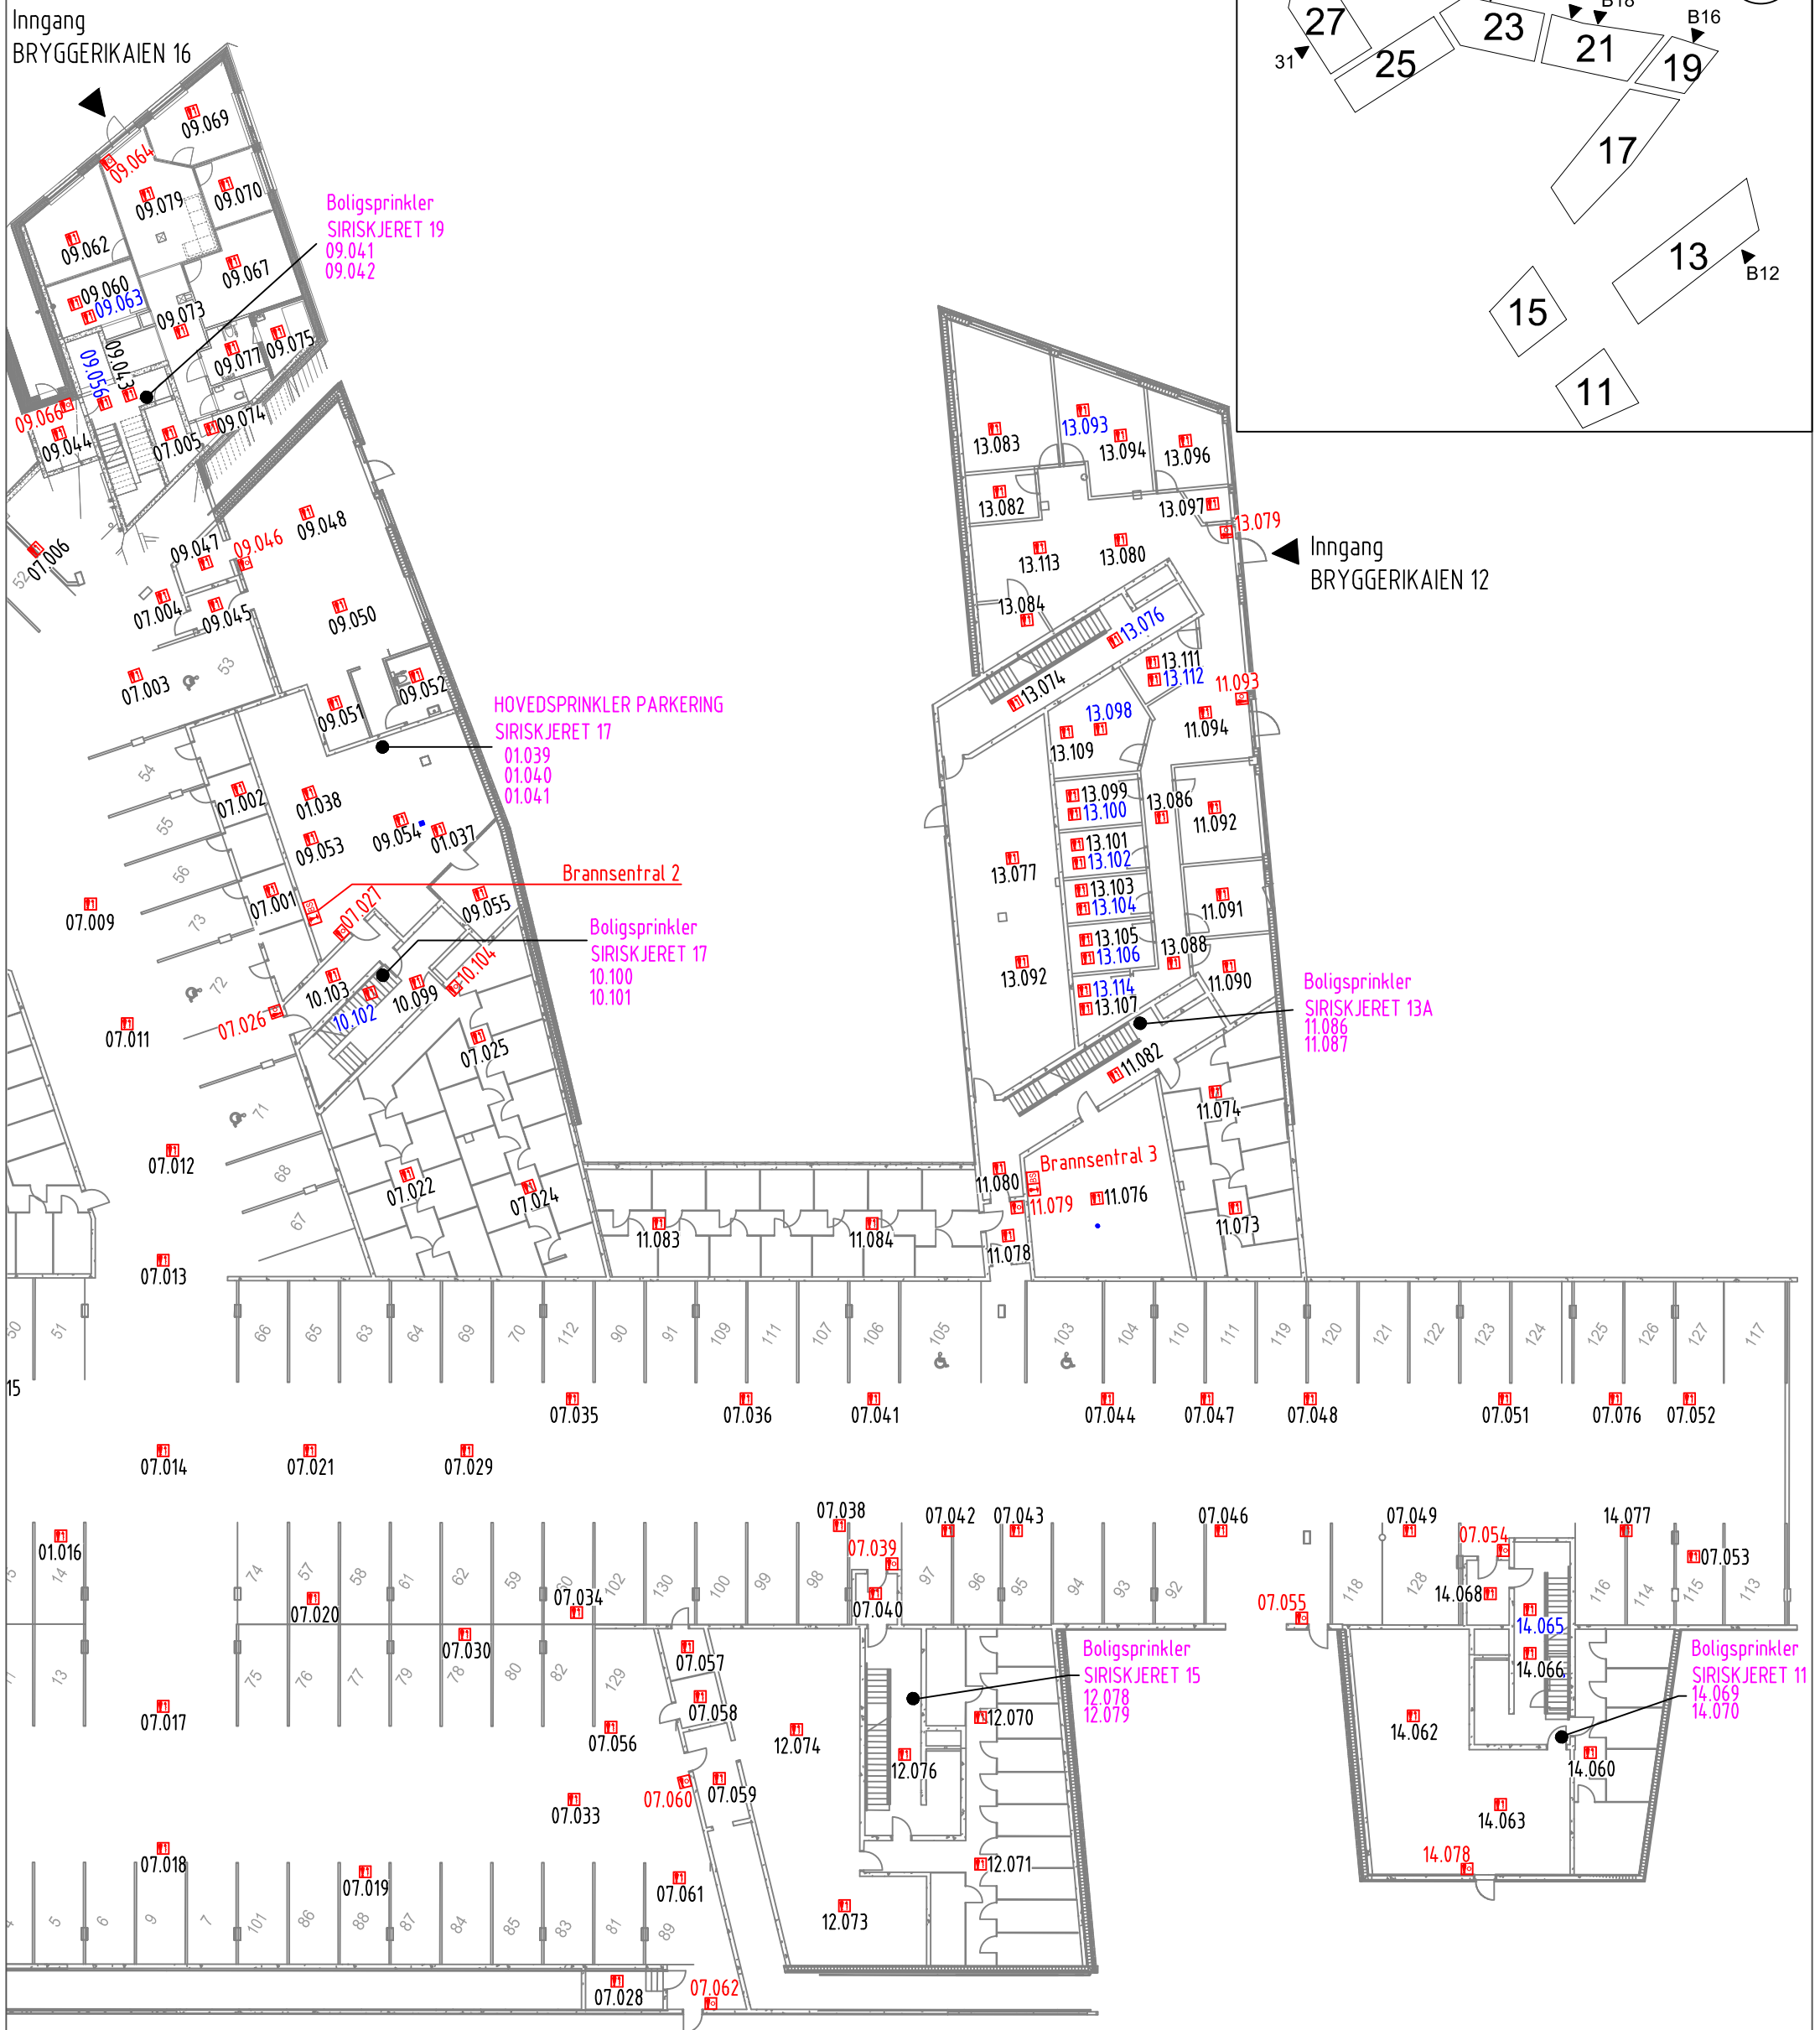

Brannvesen tlf.: 110
Service tlf.: 51 82 80 00
Ansvarshavende:

