


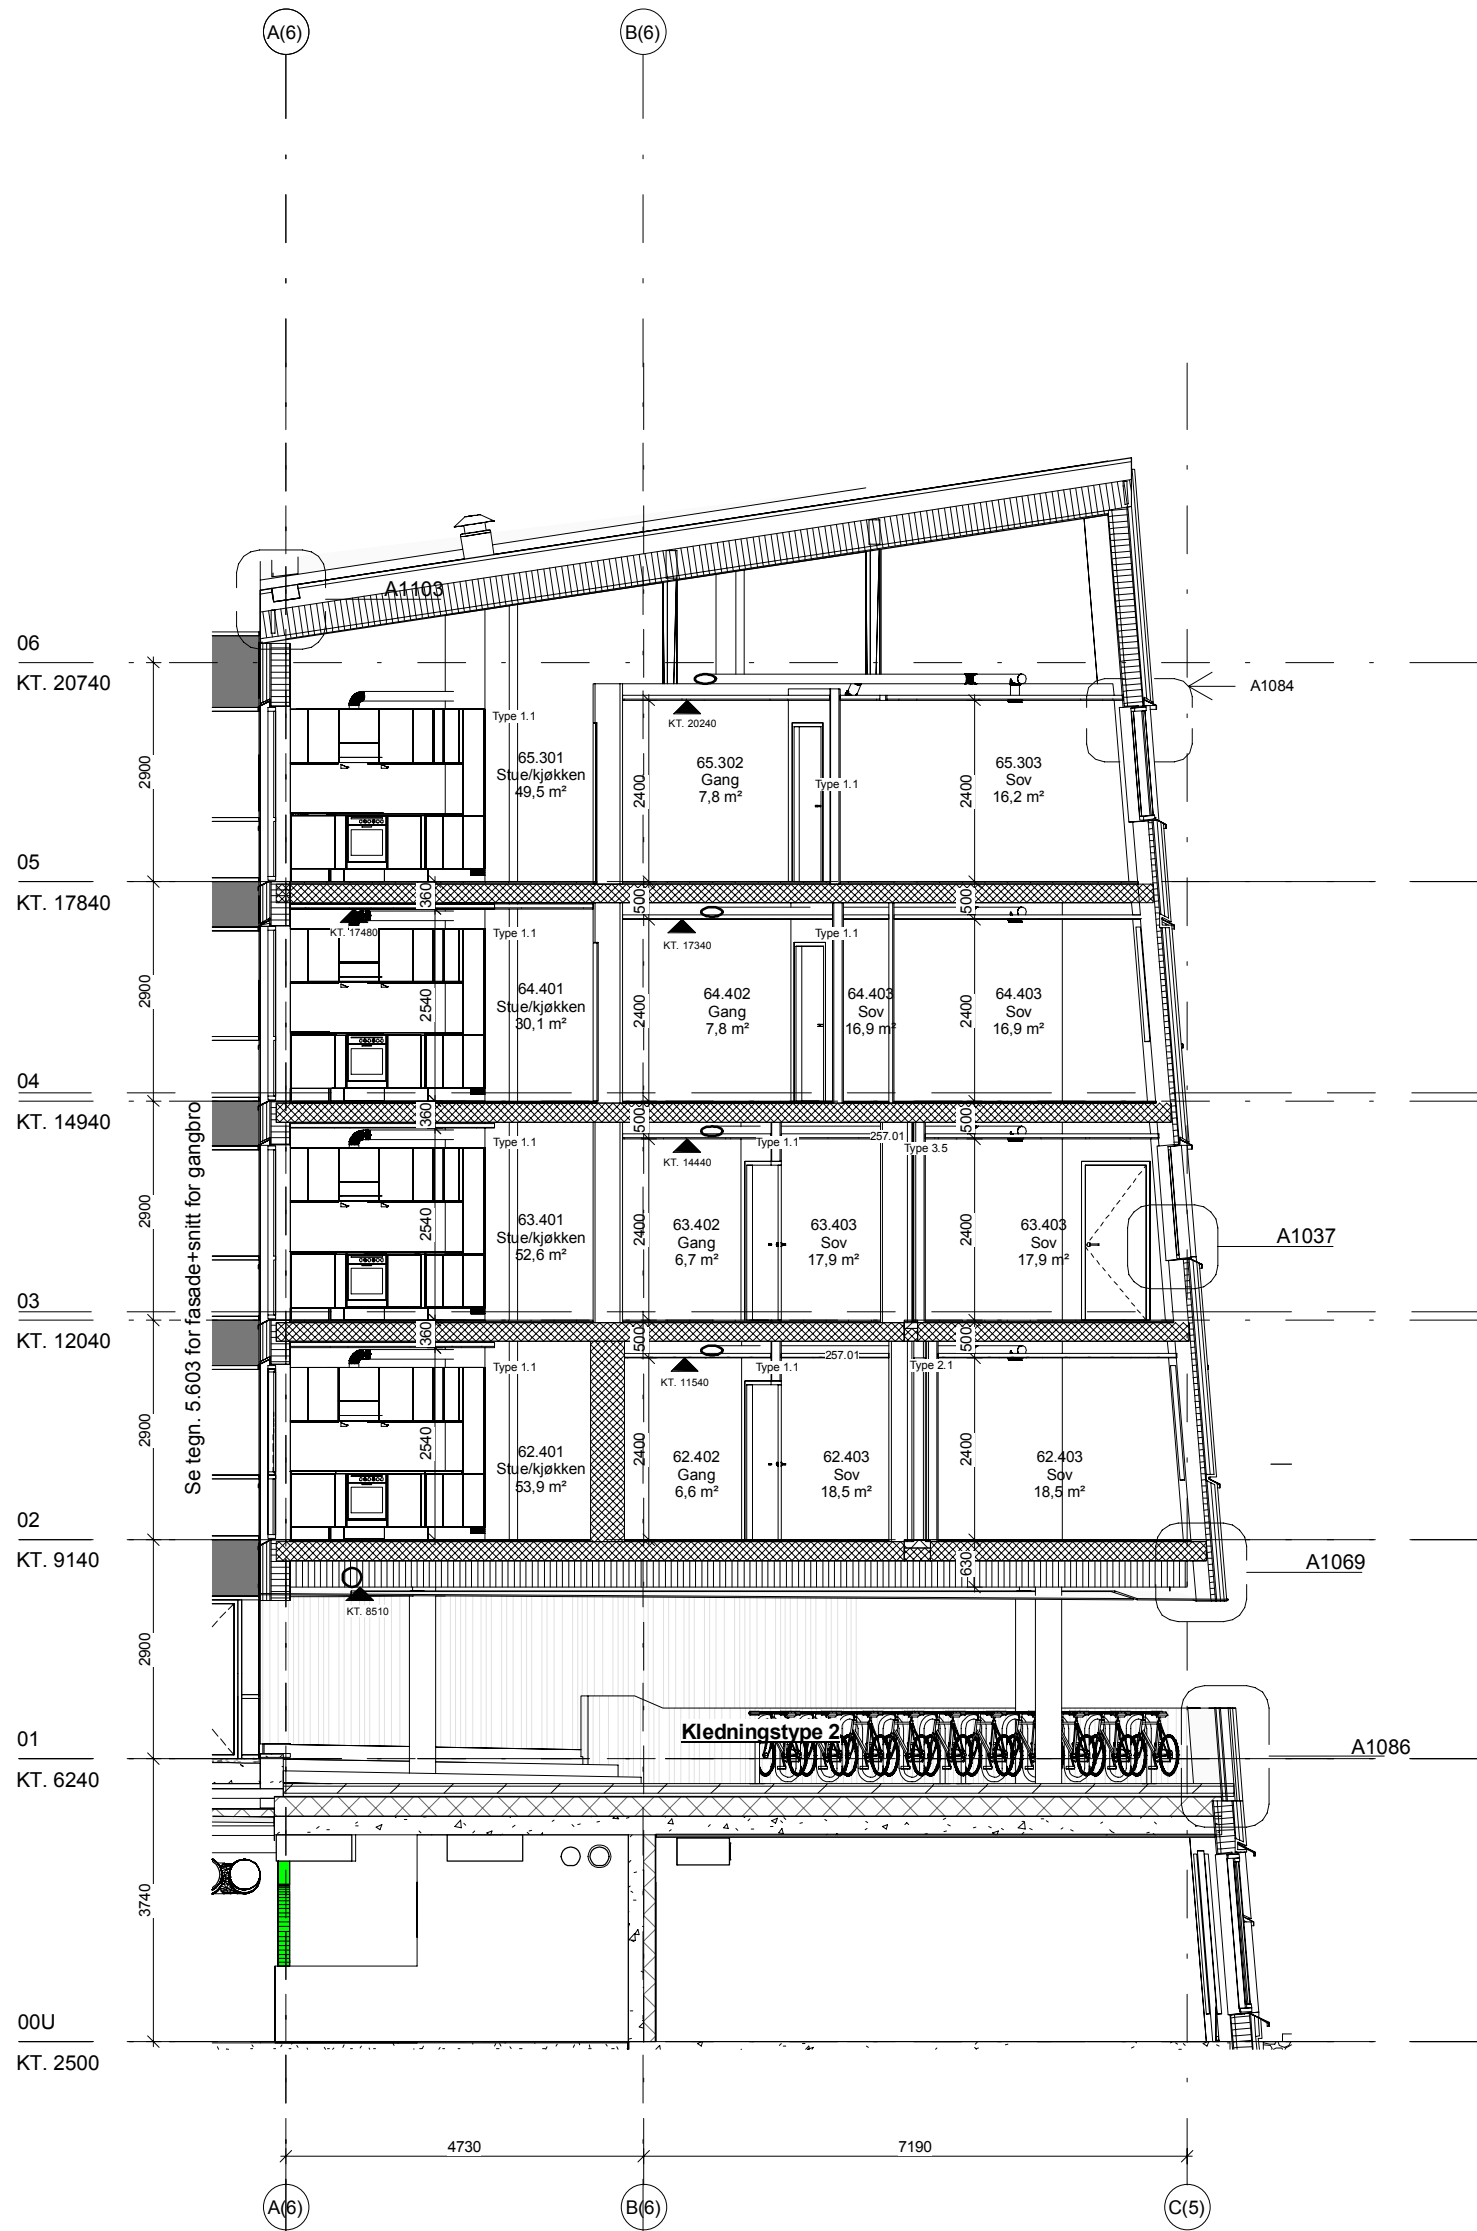

SIRISKJÆR UTBYGGING AS