


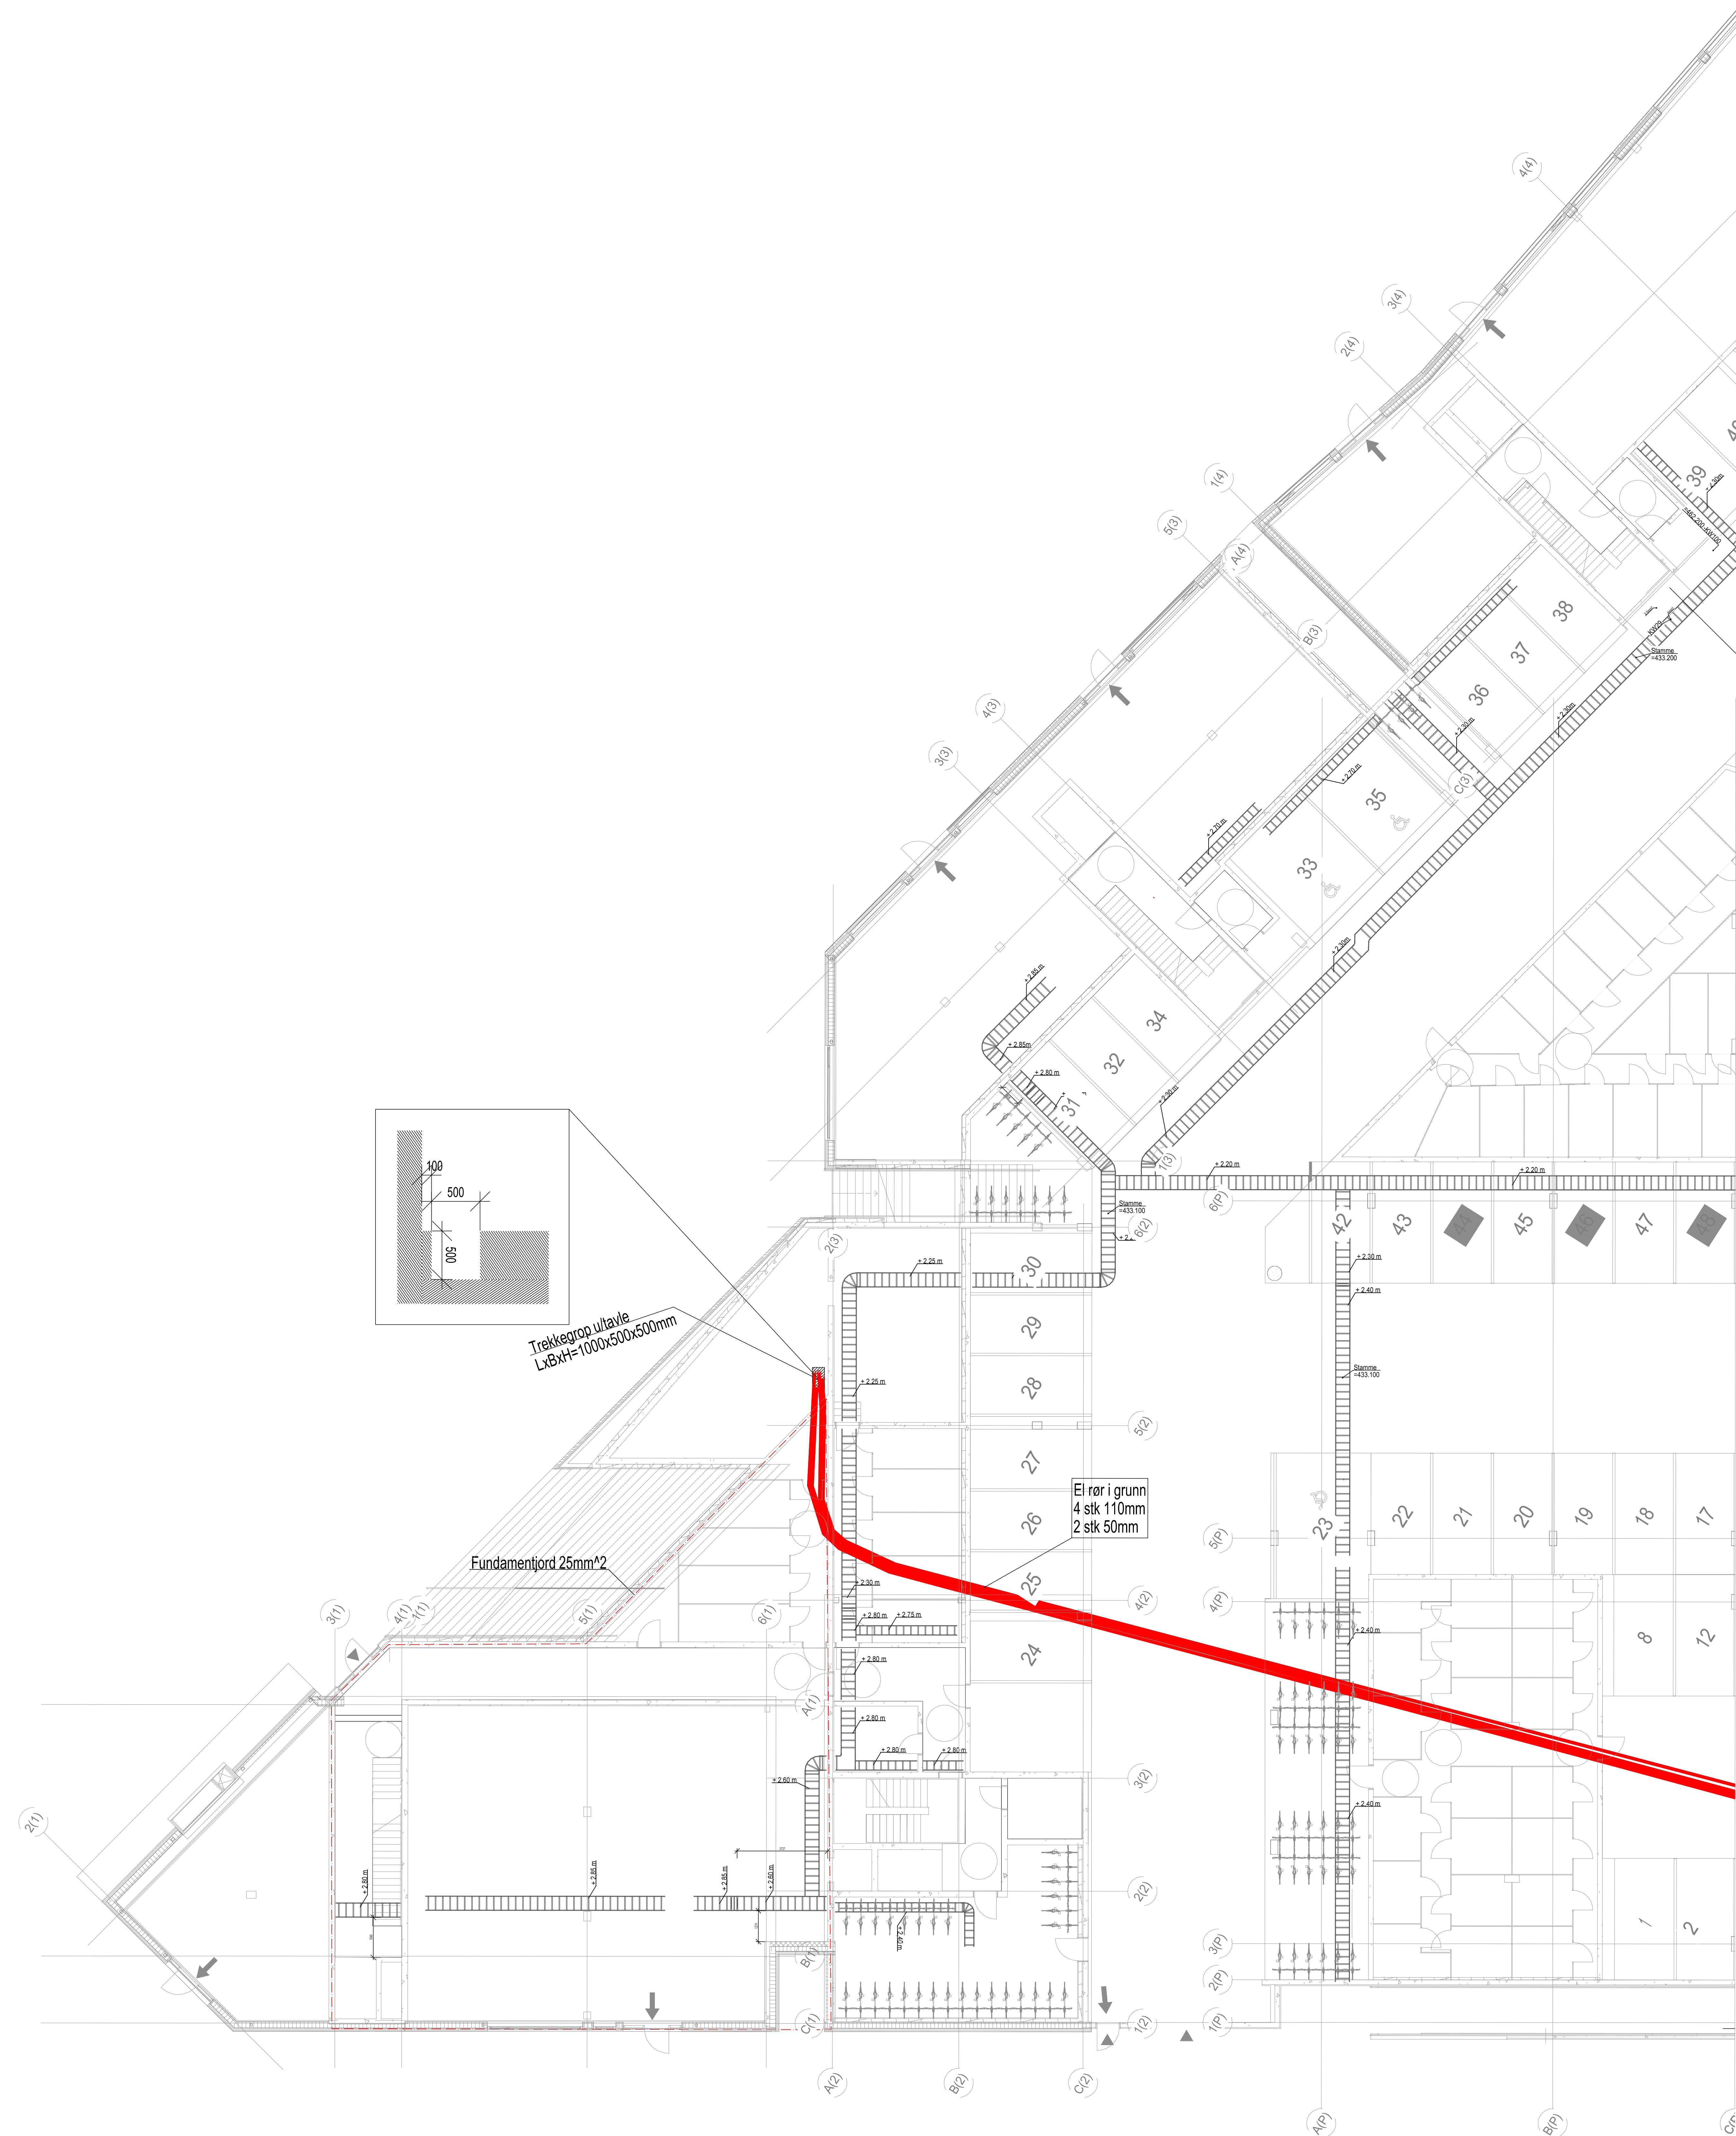

A 2015-04-08 STEEL Nytt arkitektunderslag			
REV	DATE	SIGN	KORRIGERING
VANNKANTEN - SIRISKJER P - PLAN			
STAVANGER Norconsult			
KRUSE SMITH			
P-PLAN U.ETG. FORINGSVEIER/JORDING DEL 1/3			SAKSBEH. TEGN. AV SE
MALESTOROK 1:100			ANSV.
DATE	2013-02-22	TEGN. NR. 41.1540.009.100	REV. A