


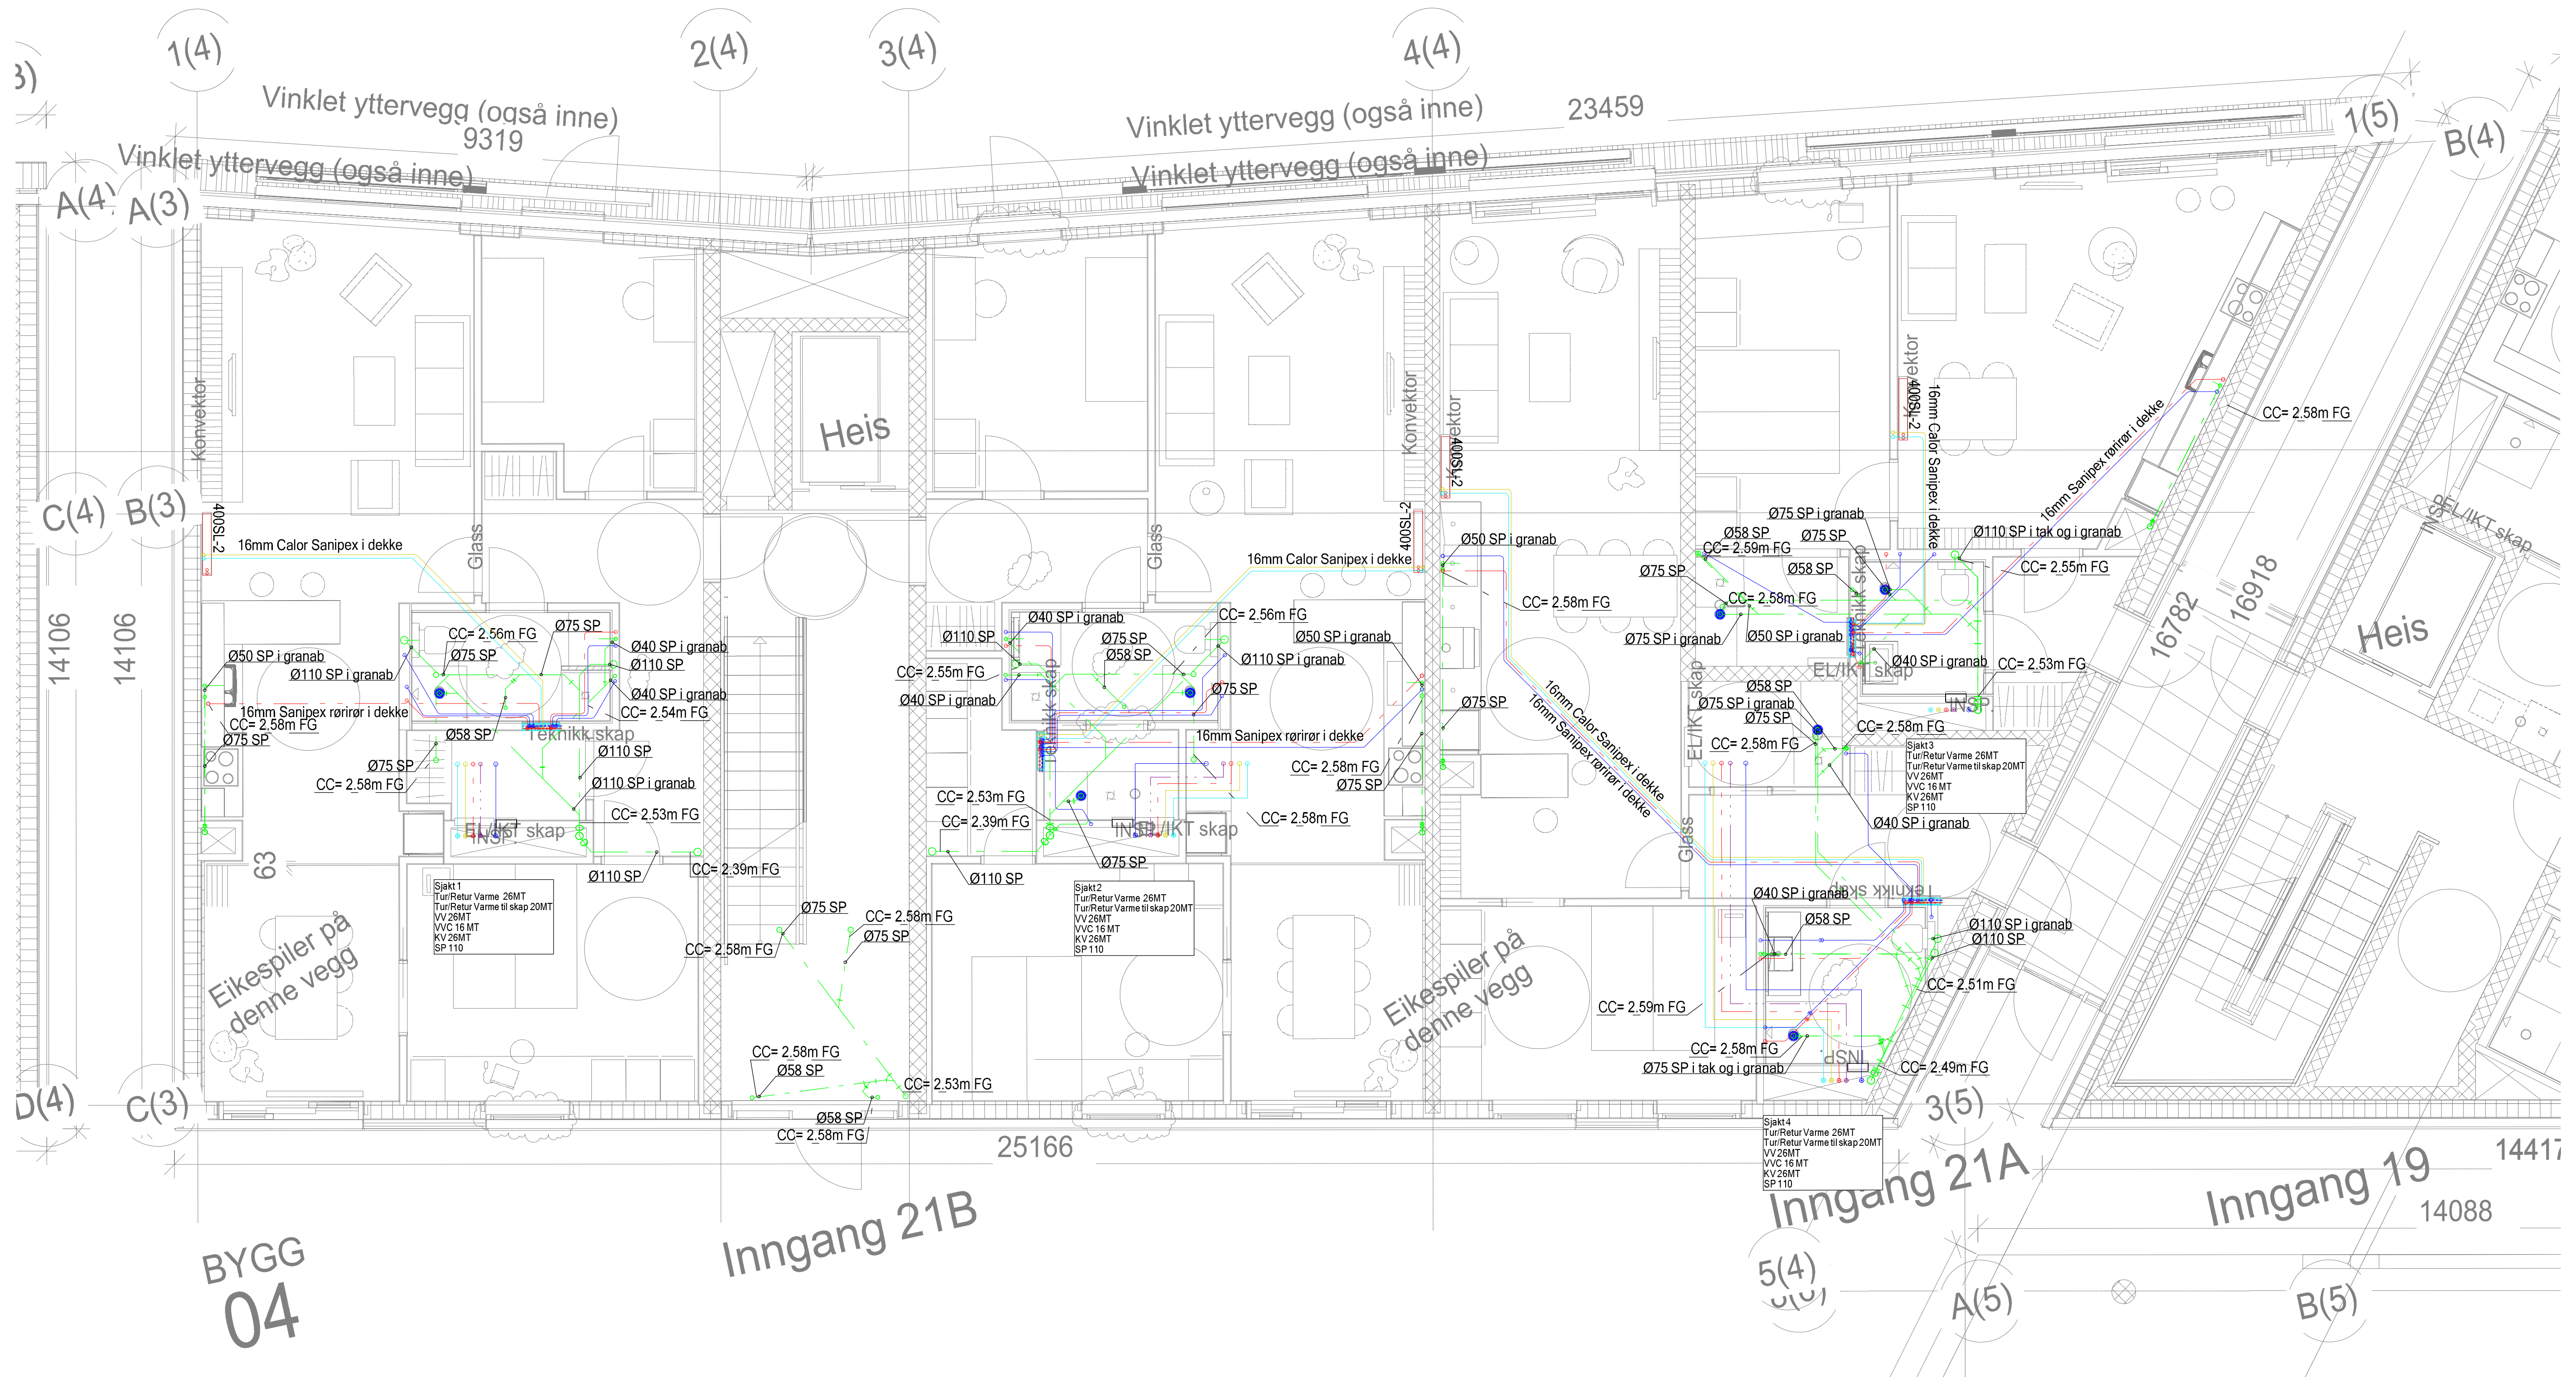

0

Arbeidstegning

03.12.2013

K.H.

Vannkanten B4

SIGN:	K.H.	DATO:	16.01.2013	HELLEVIK VVS	
GODKJENT:		DATO:			
1 etasje		MALESTOKK:	1:50	FILNAVN: Vann8010	REV:
A1				TEGN.NR.: V28-B4-100	
		ERSTATNING FOR:		ERSTATTET AV:	
HENVISNING:		BEREGNING:		INFO:	

