


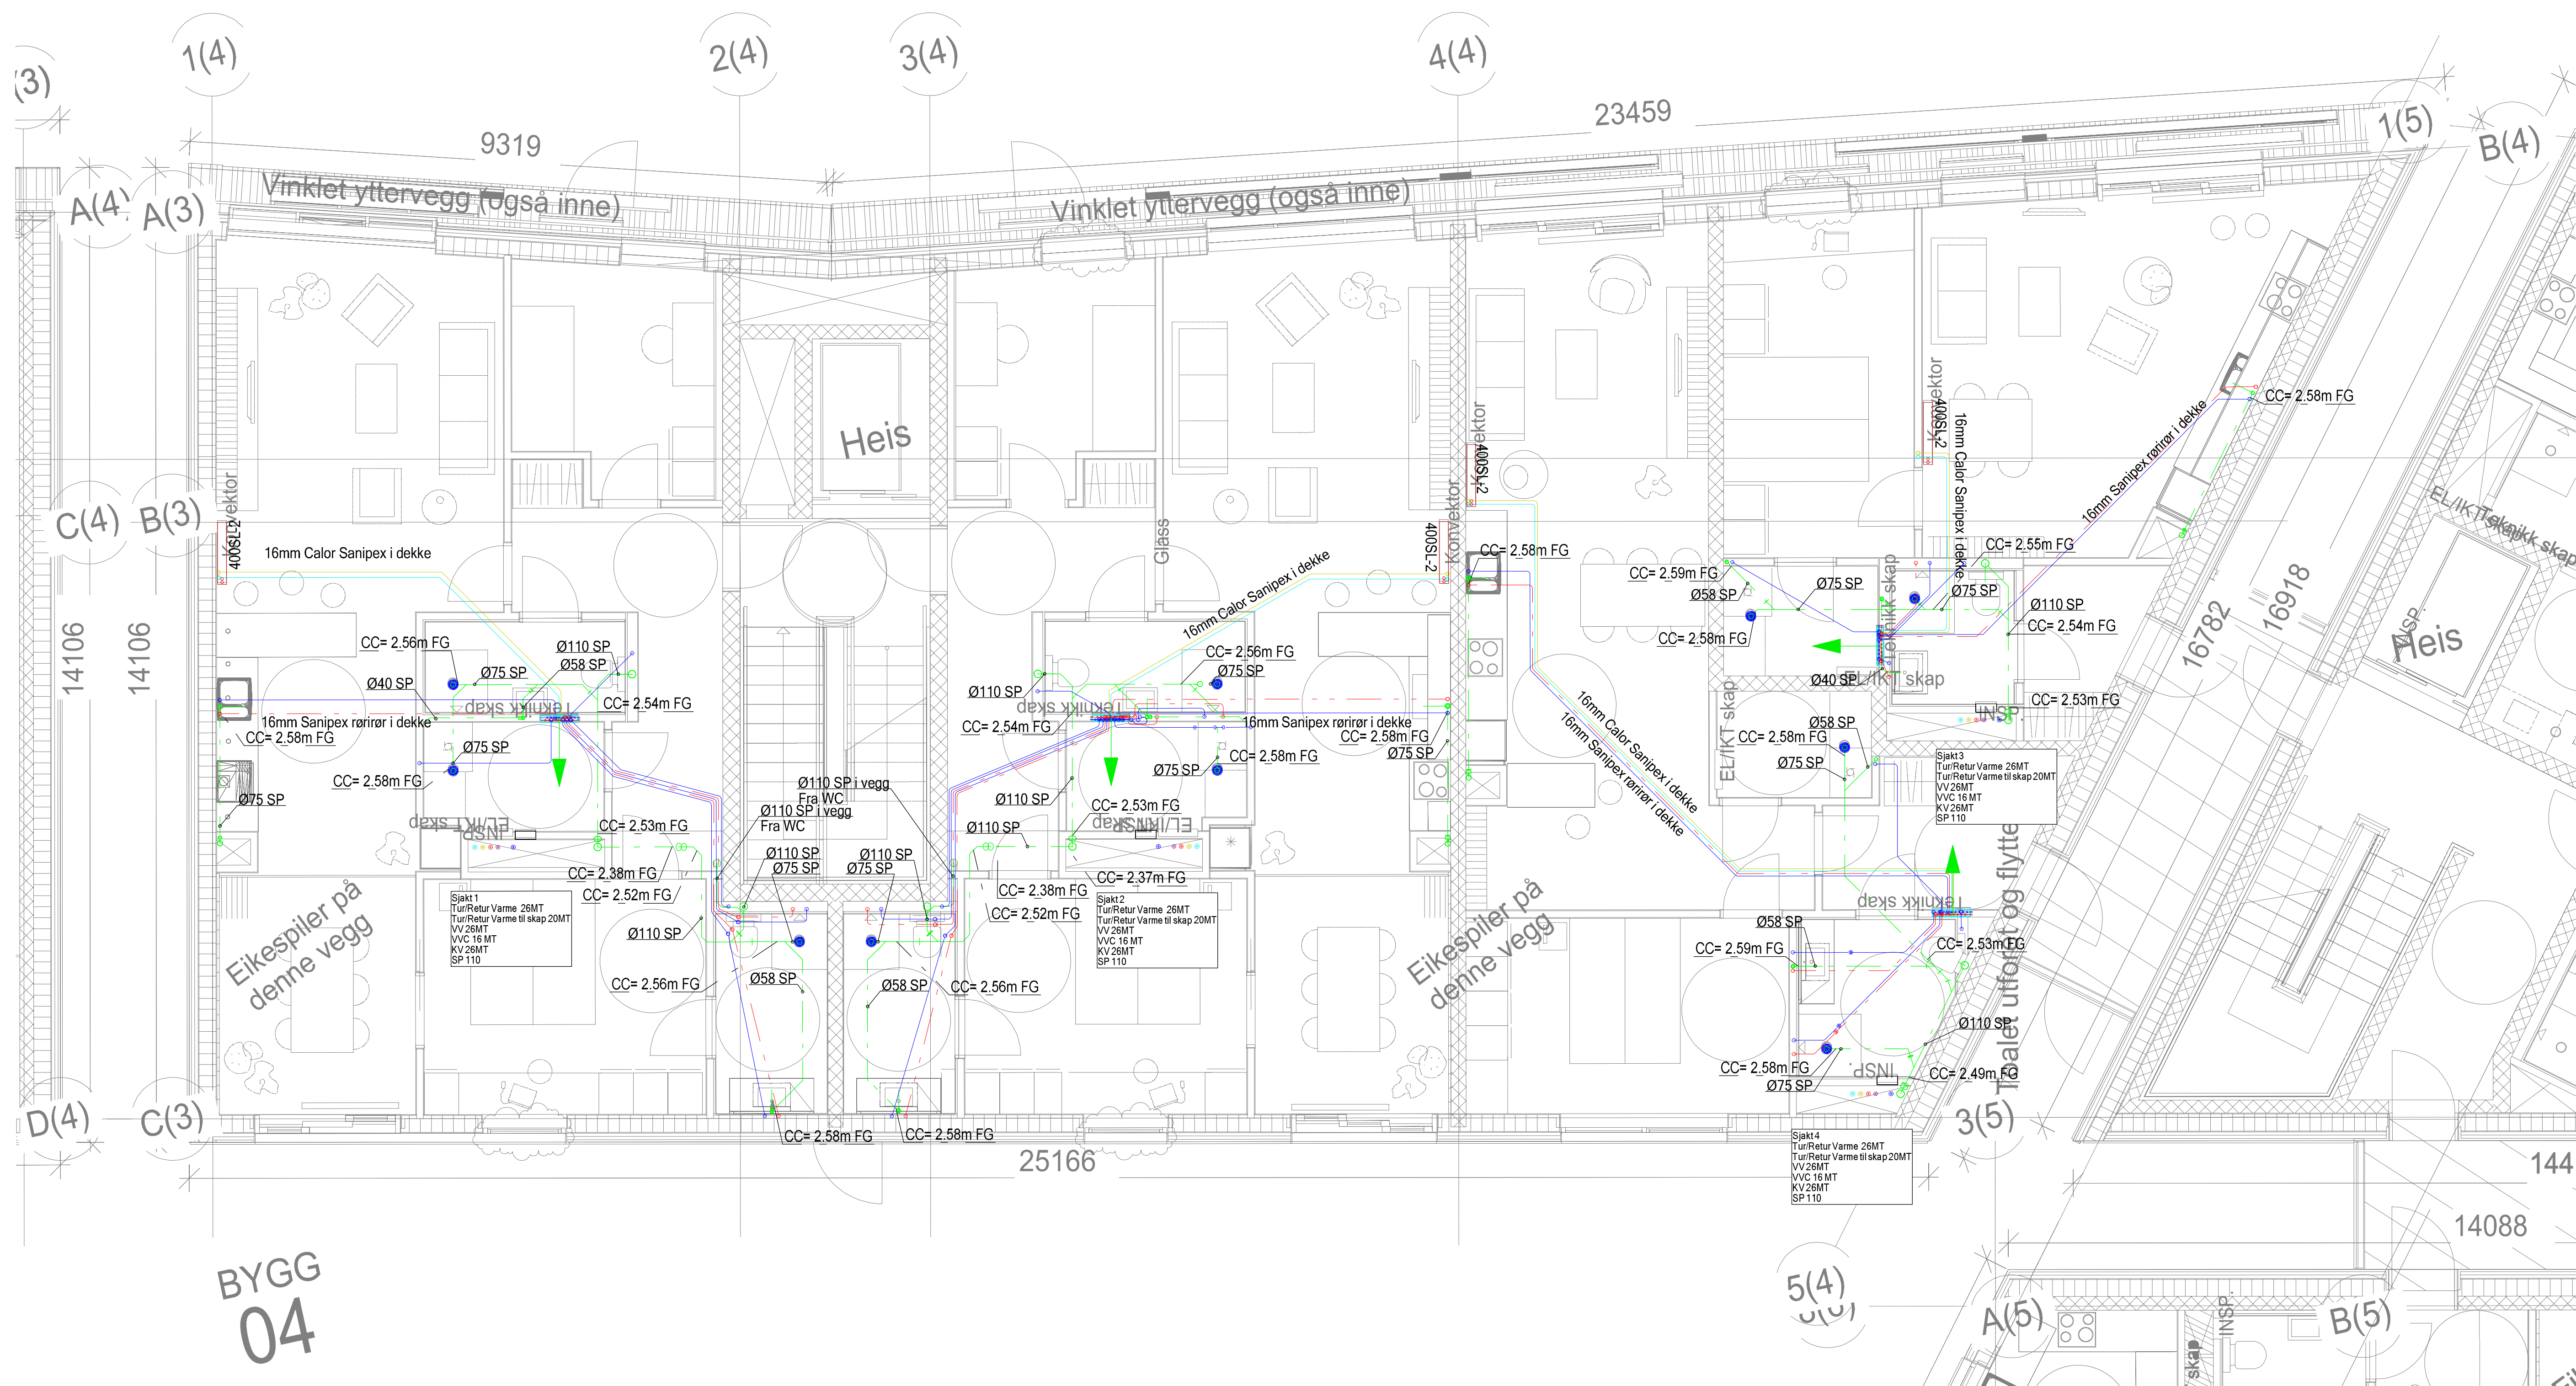

0

Arbeidstegning

03.12.2013

K.H.

Vannkanten B4

SIGN: K.H.

DATO: 04.02.2013

GODKJENT:

DATO:

HELLEVIK VVS

2 etasje B4

MALESTOKK: 1:50

FILNAVN: Vann8011

REV:

TEGN.NR.: V28-B4-200

A1

ERSTATNING FOR:

ERSTATTET AV:

HENVISNING:

BEREGNING:

INFO:

