


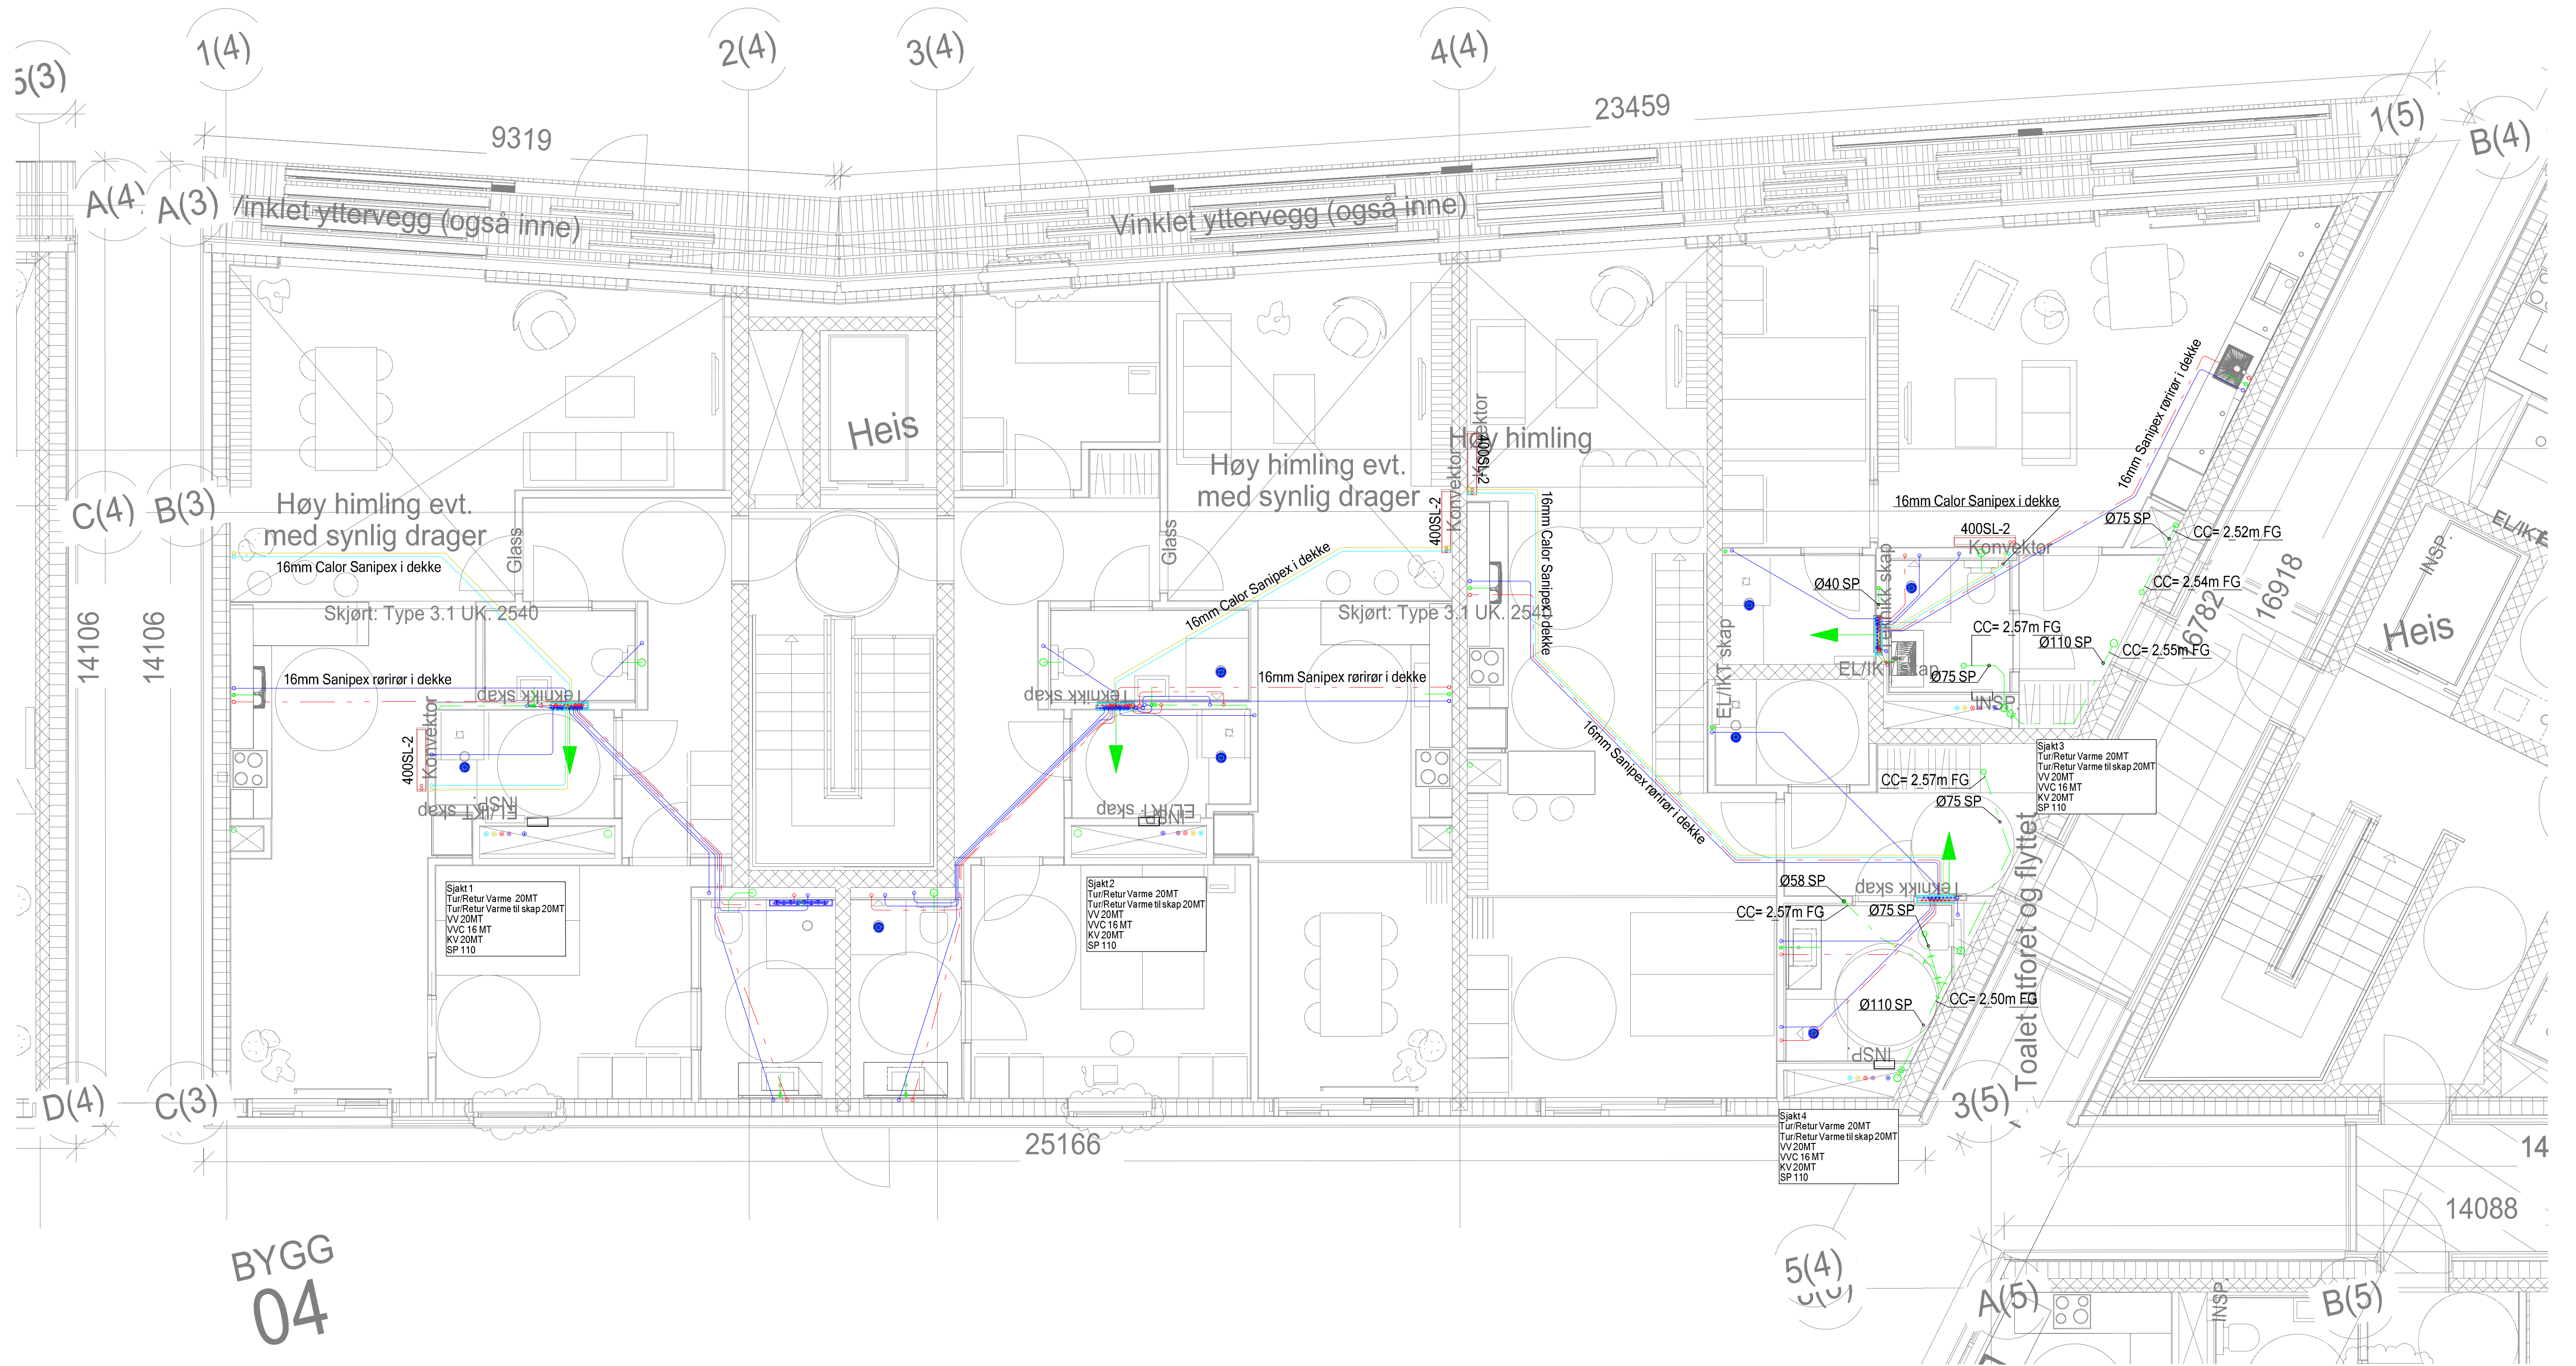

0

Arbeidstegning

28.11.2013

K.H.

Vannkanten B4

SIGN:	K.H.	DATO:	16.01.2013	
GODKJENT:		DATO:		
4 etasje		MALESTOKK:	FILNAVN: Vann8013	REV:
		1:50	TEGN.NR.: V28-B4-400	
A1		ERSTATNING FOR:	ERSTATTET AV:	
HENVISNING:	BEREGNING:	INFO:		

