


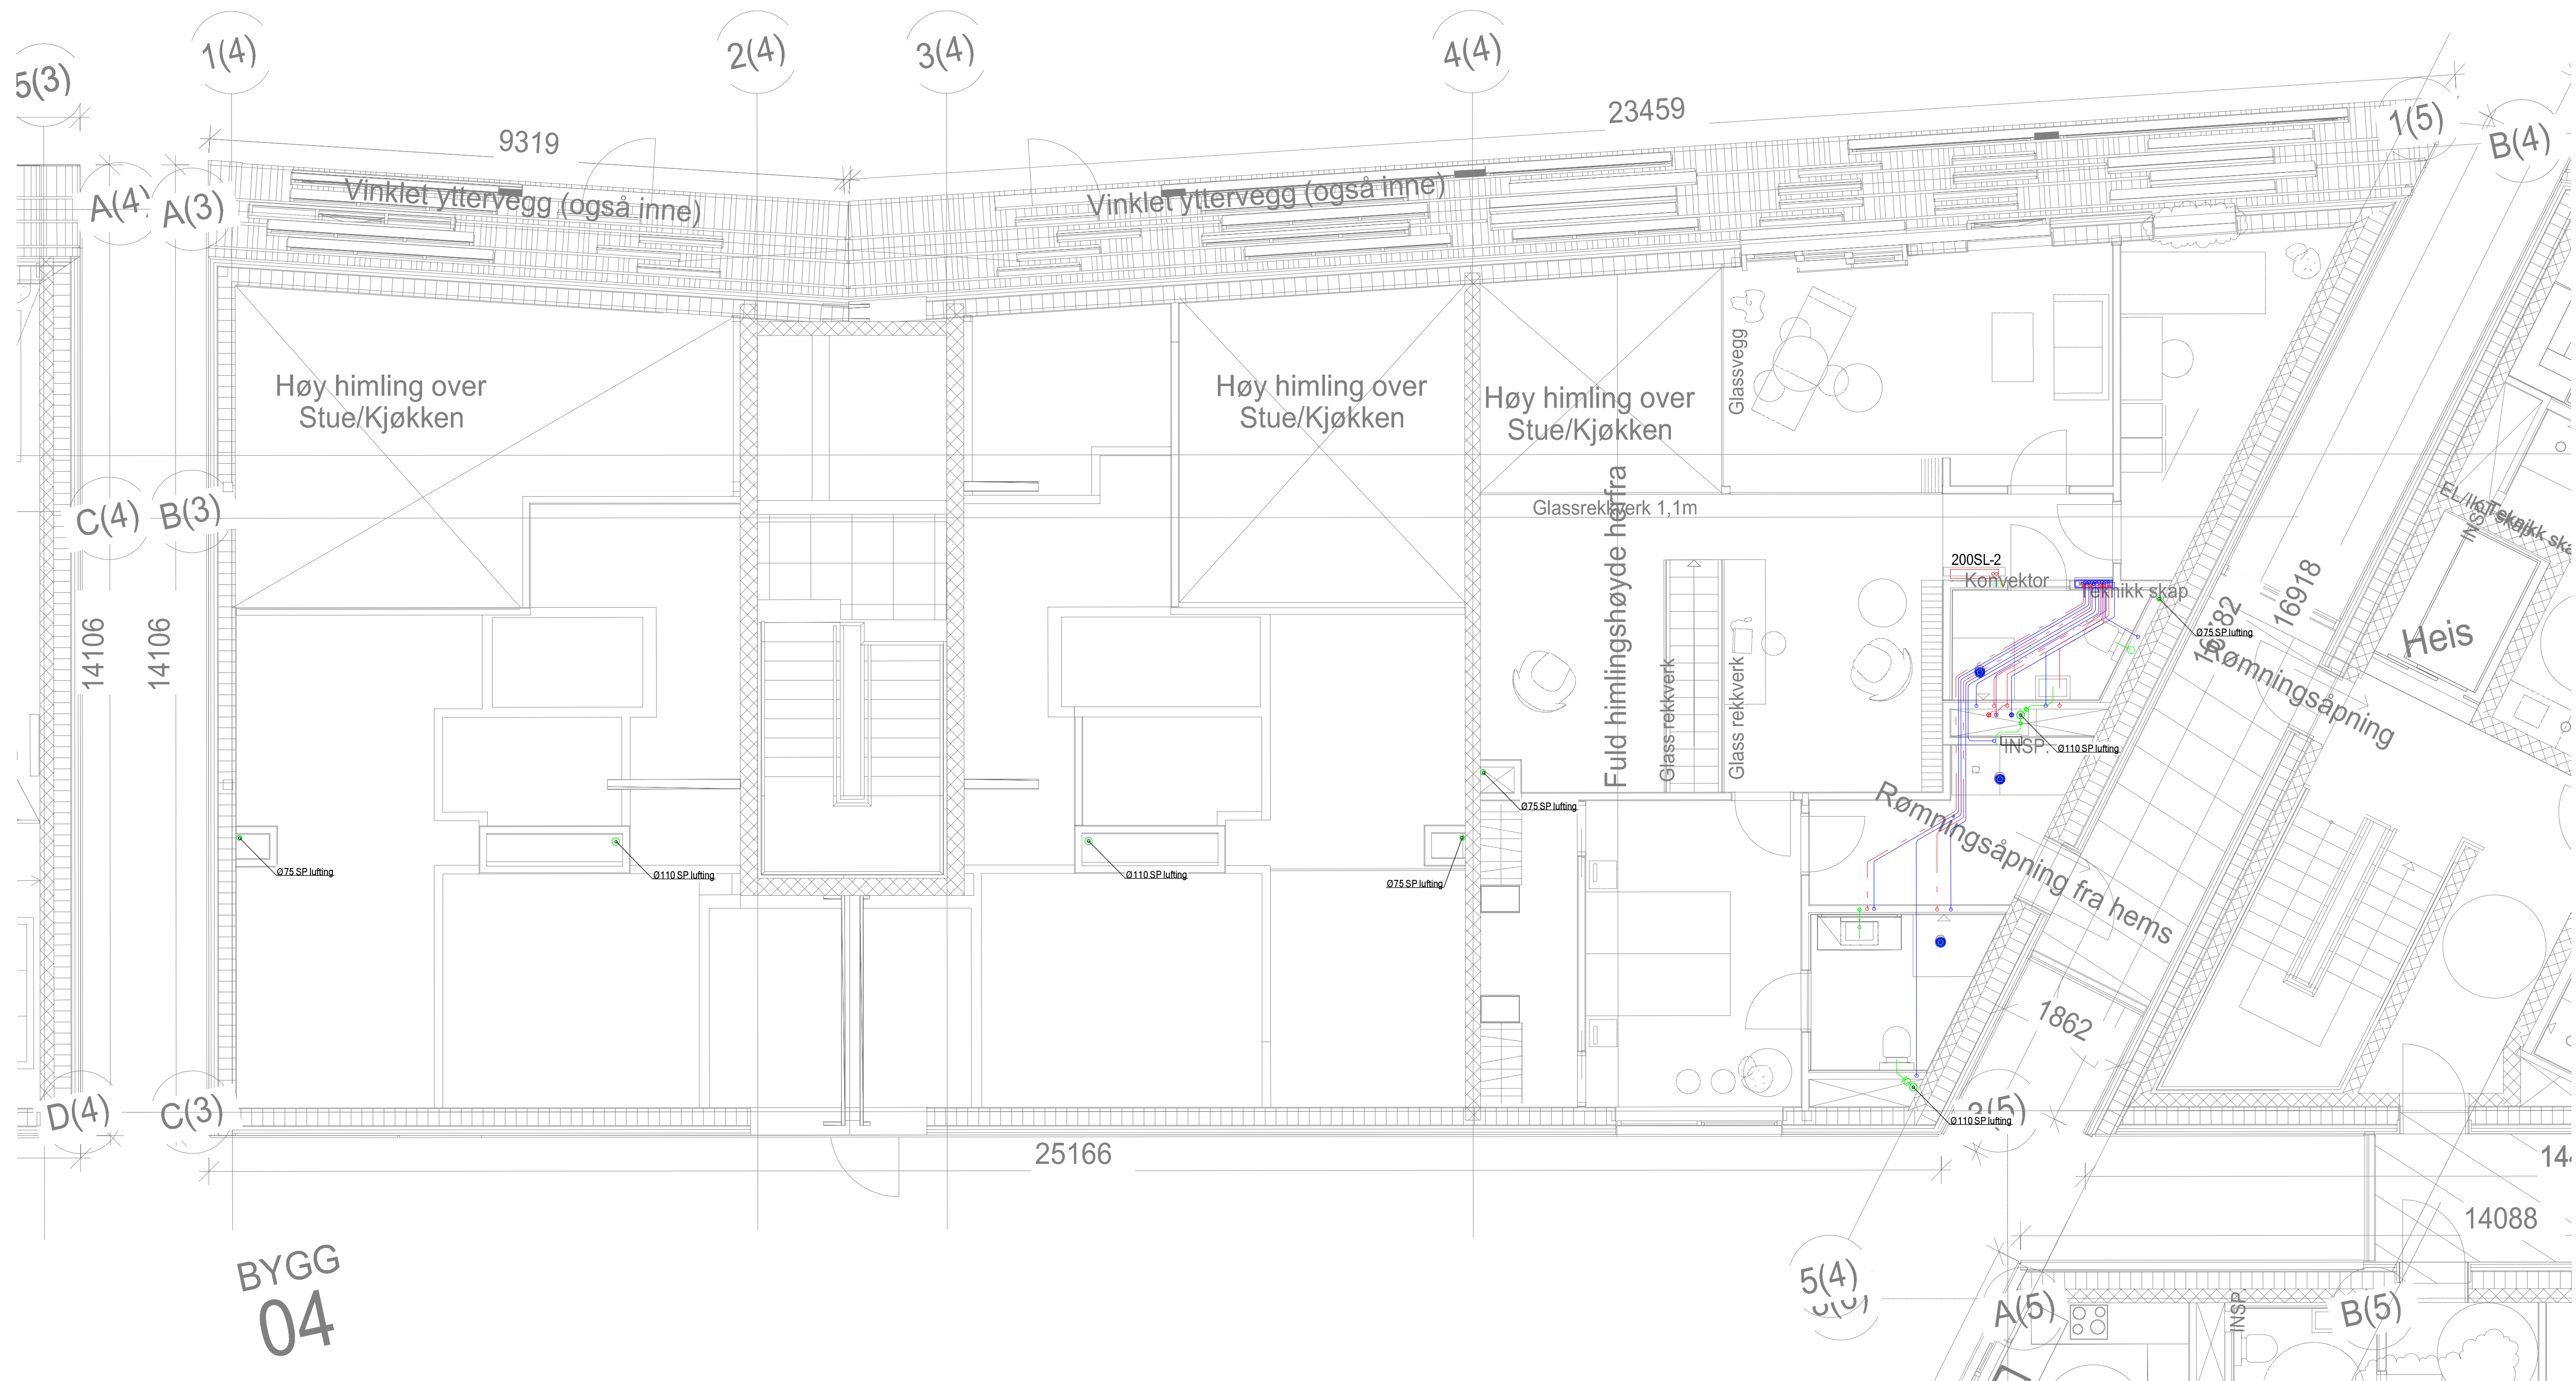

0		Arbeidstegning		28.11.2013		K.H.	
Vannkanten B4							
SIGN: K.H.		DATO: 16.01.2013		HELLEVIK VVS			
GODKJENT:		DATO:					
5 etasje				MALESTOKK: 1:50	FILNAVN: Vann8014	REV.	
A1				TEGN.NR.: V28-B4-500	ERSTATNING FOR: ERSTATTET AV:		
HENVISNING:		BEREGNING:		INFO:			

