


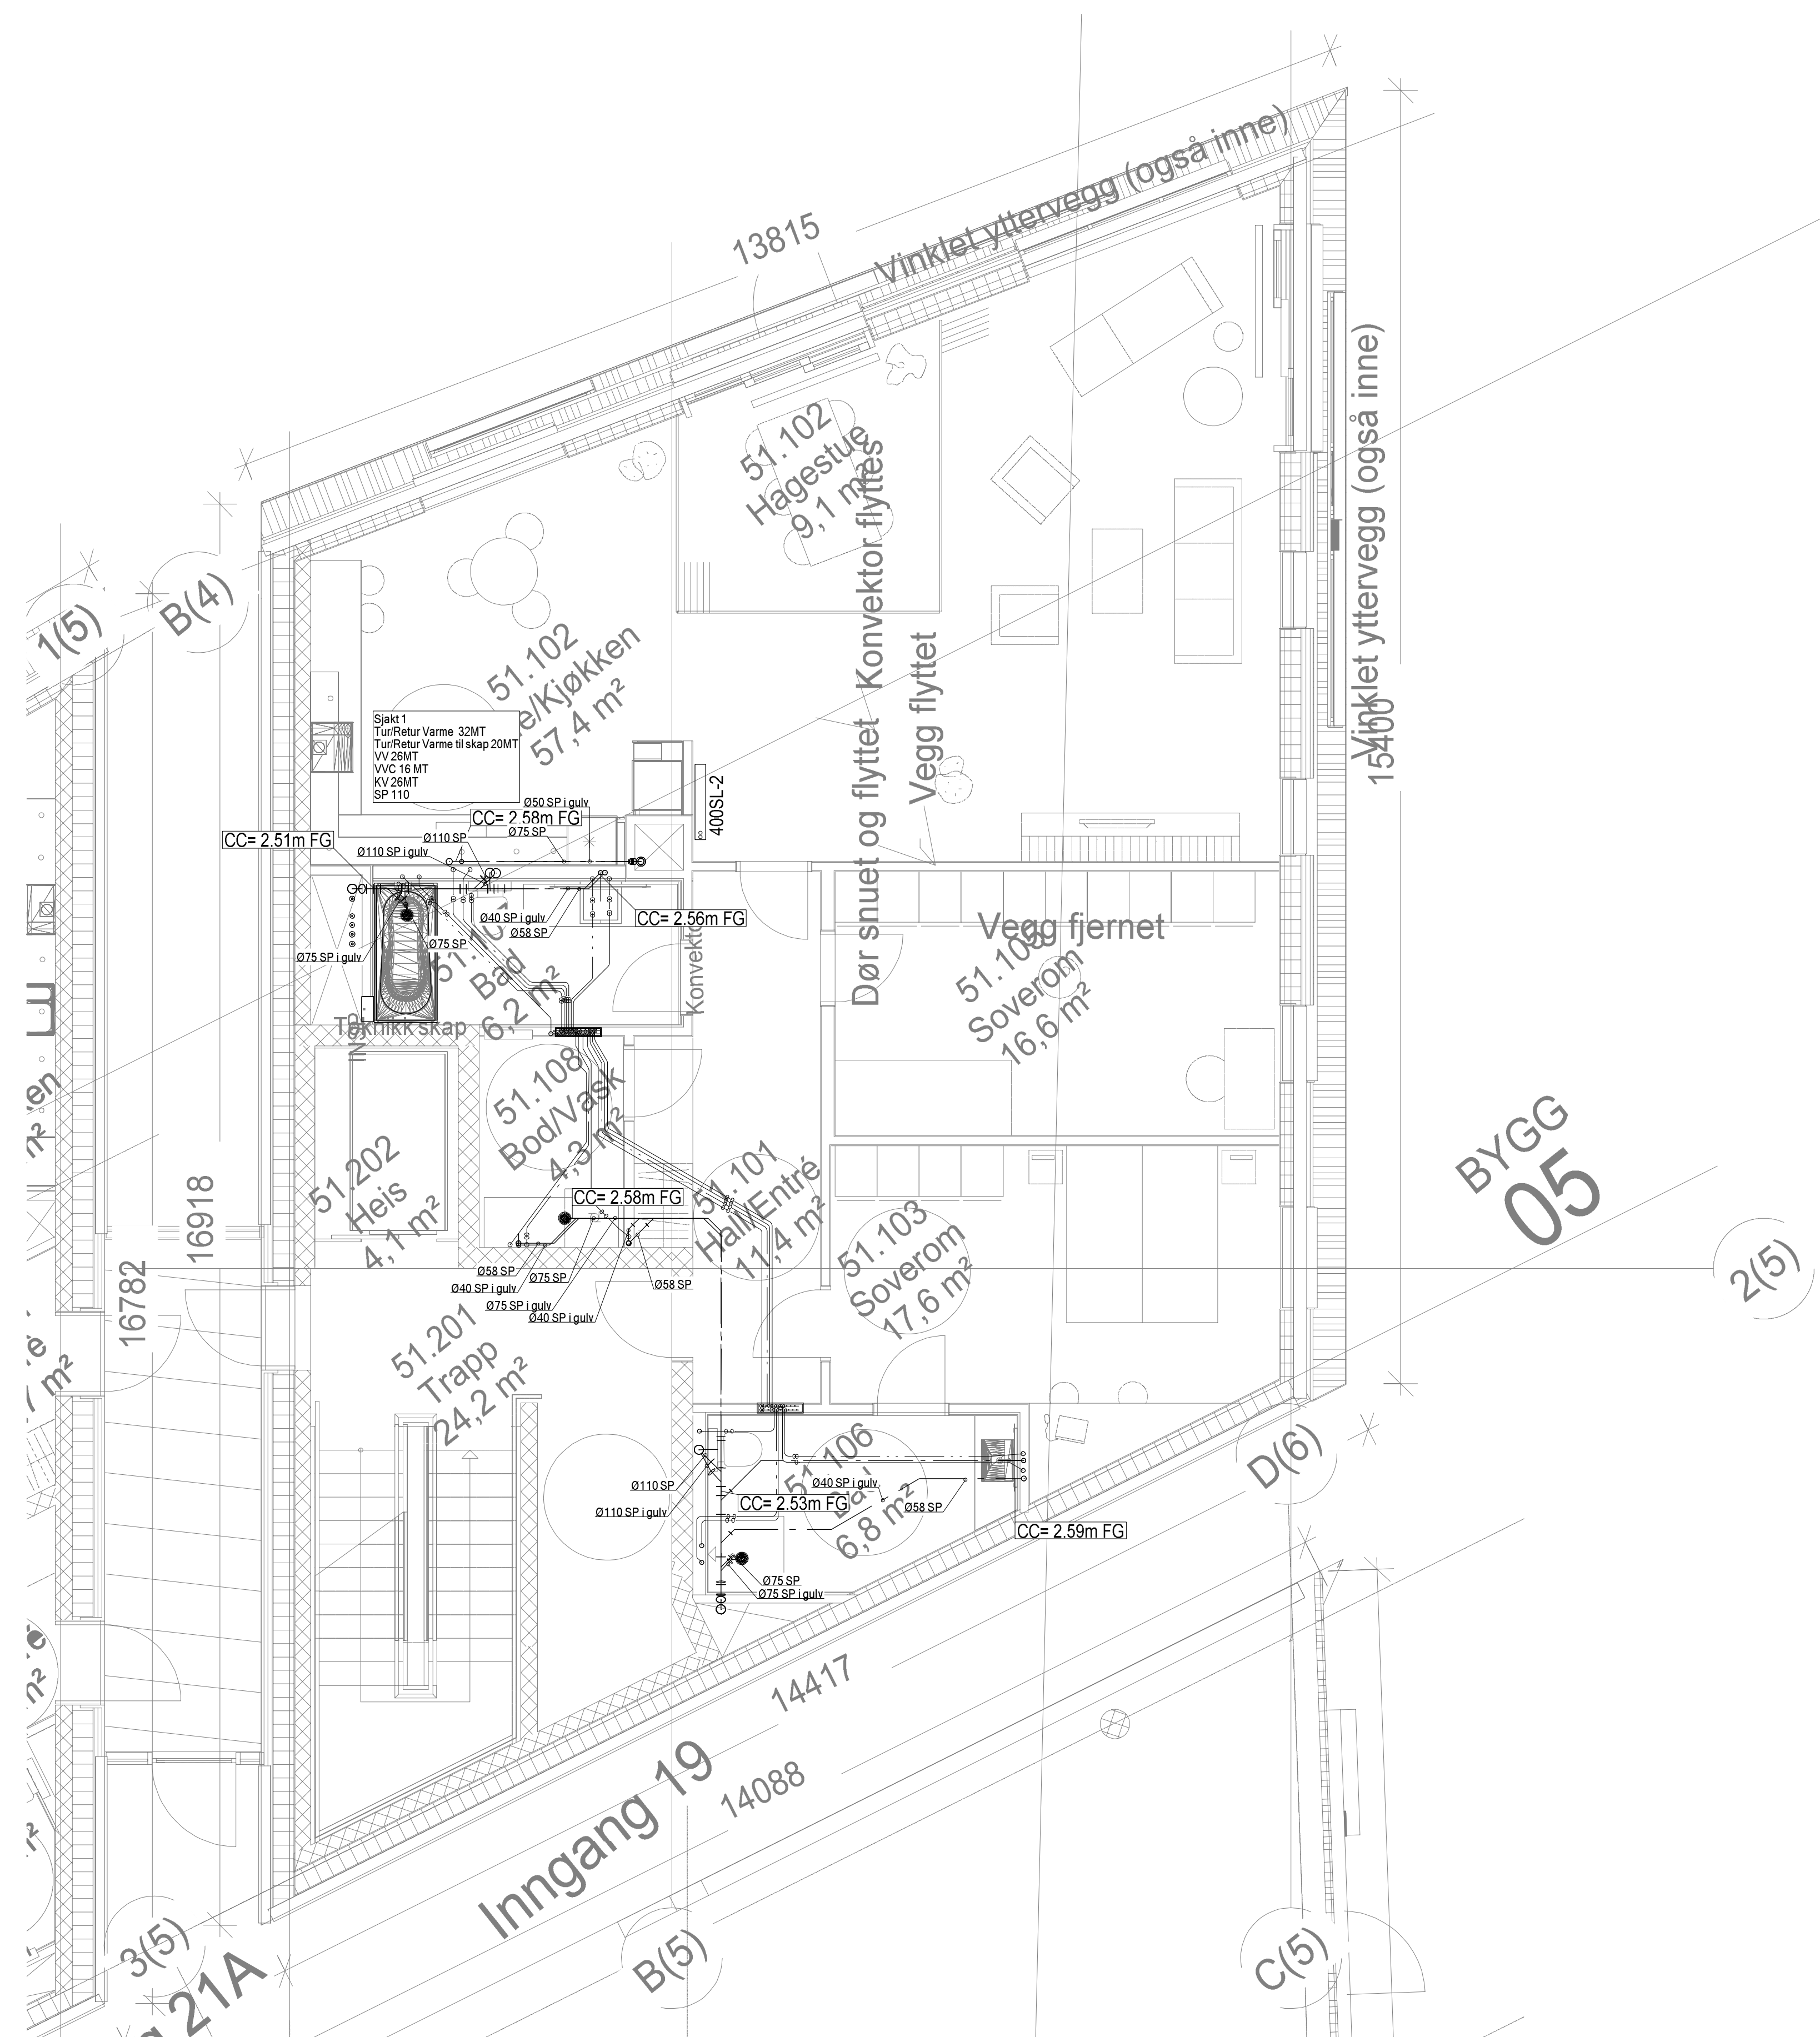

B	Rir skap	05.03.2014	K.H.
A	Endring RiR	24.02.2014	K.H.
0	Arbeidstegning	10.02.2014	K.H.

Vannkanten B5			
SIGN:	K.H.	DATO:	07.02.2013
GODKJENT:		DATO:	
1 etasje B5		MALESTOKK:	FILNAVN: Vann8010
		1:50	TEGN.NR.: V28-B5-100
A1		ERSTATNING FOR:	ERSTATTET AV:
HENVISNING:	BEREGNING:	INFO:	

