


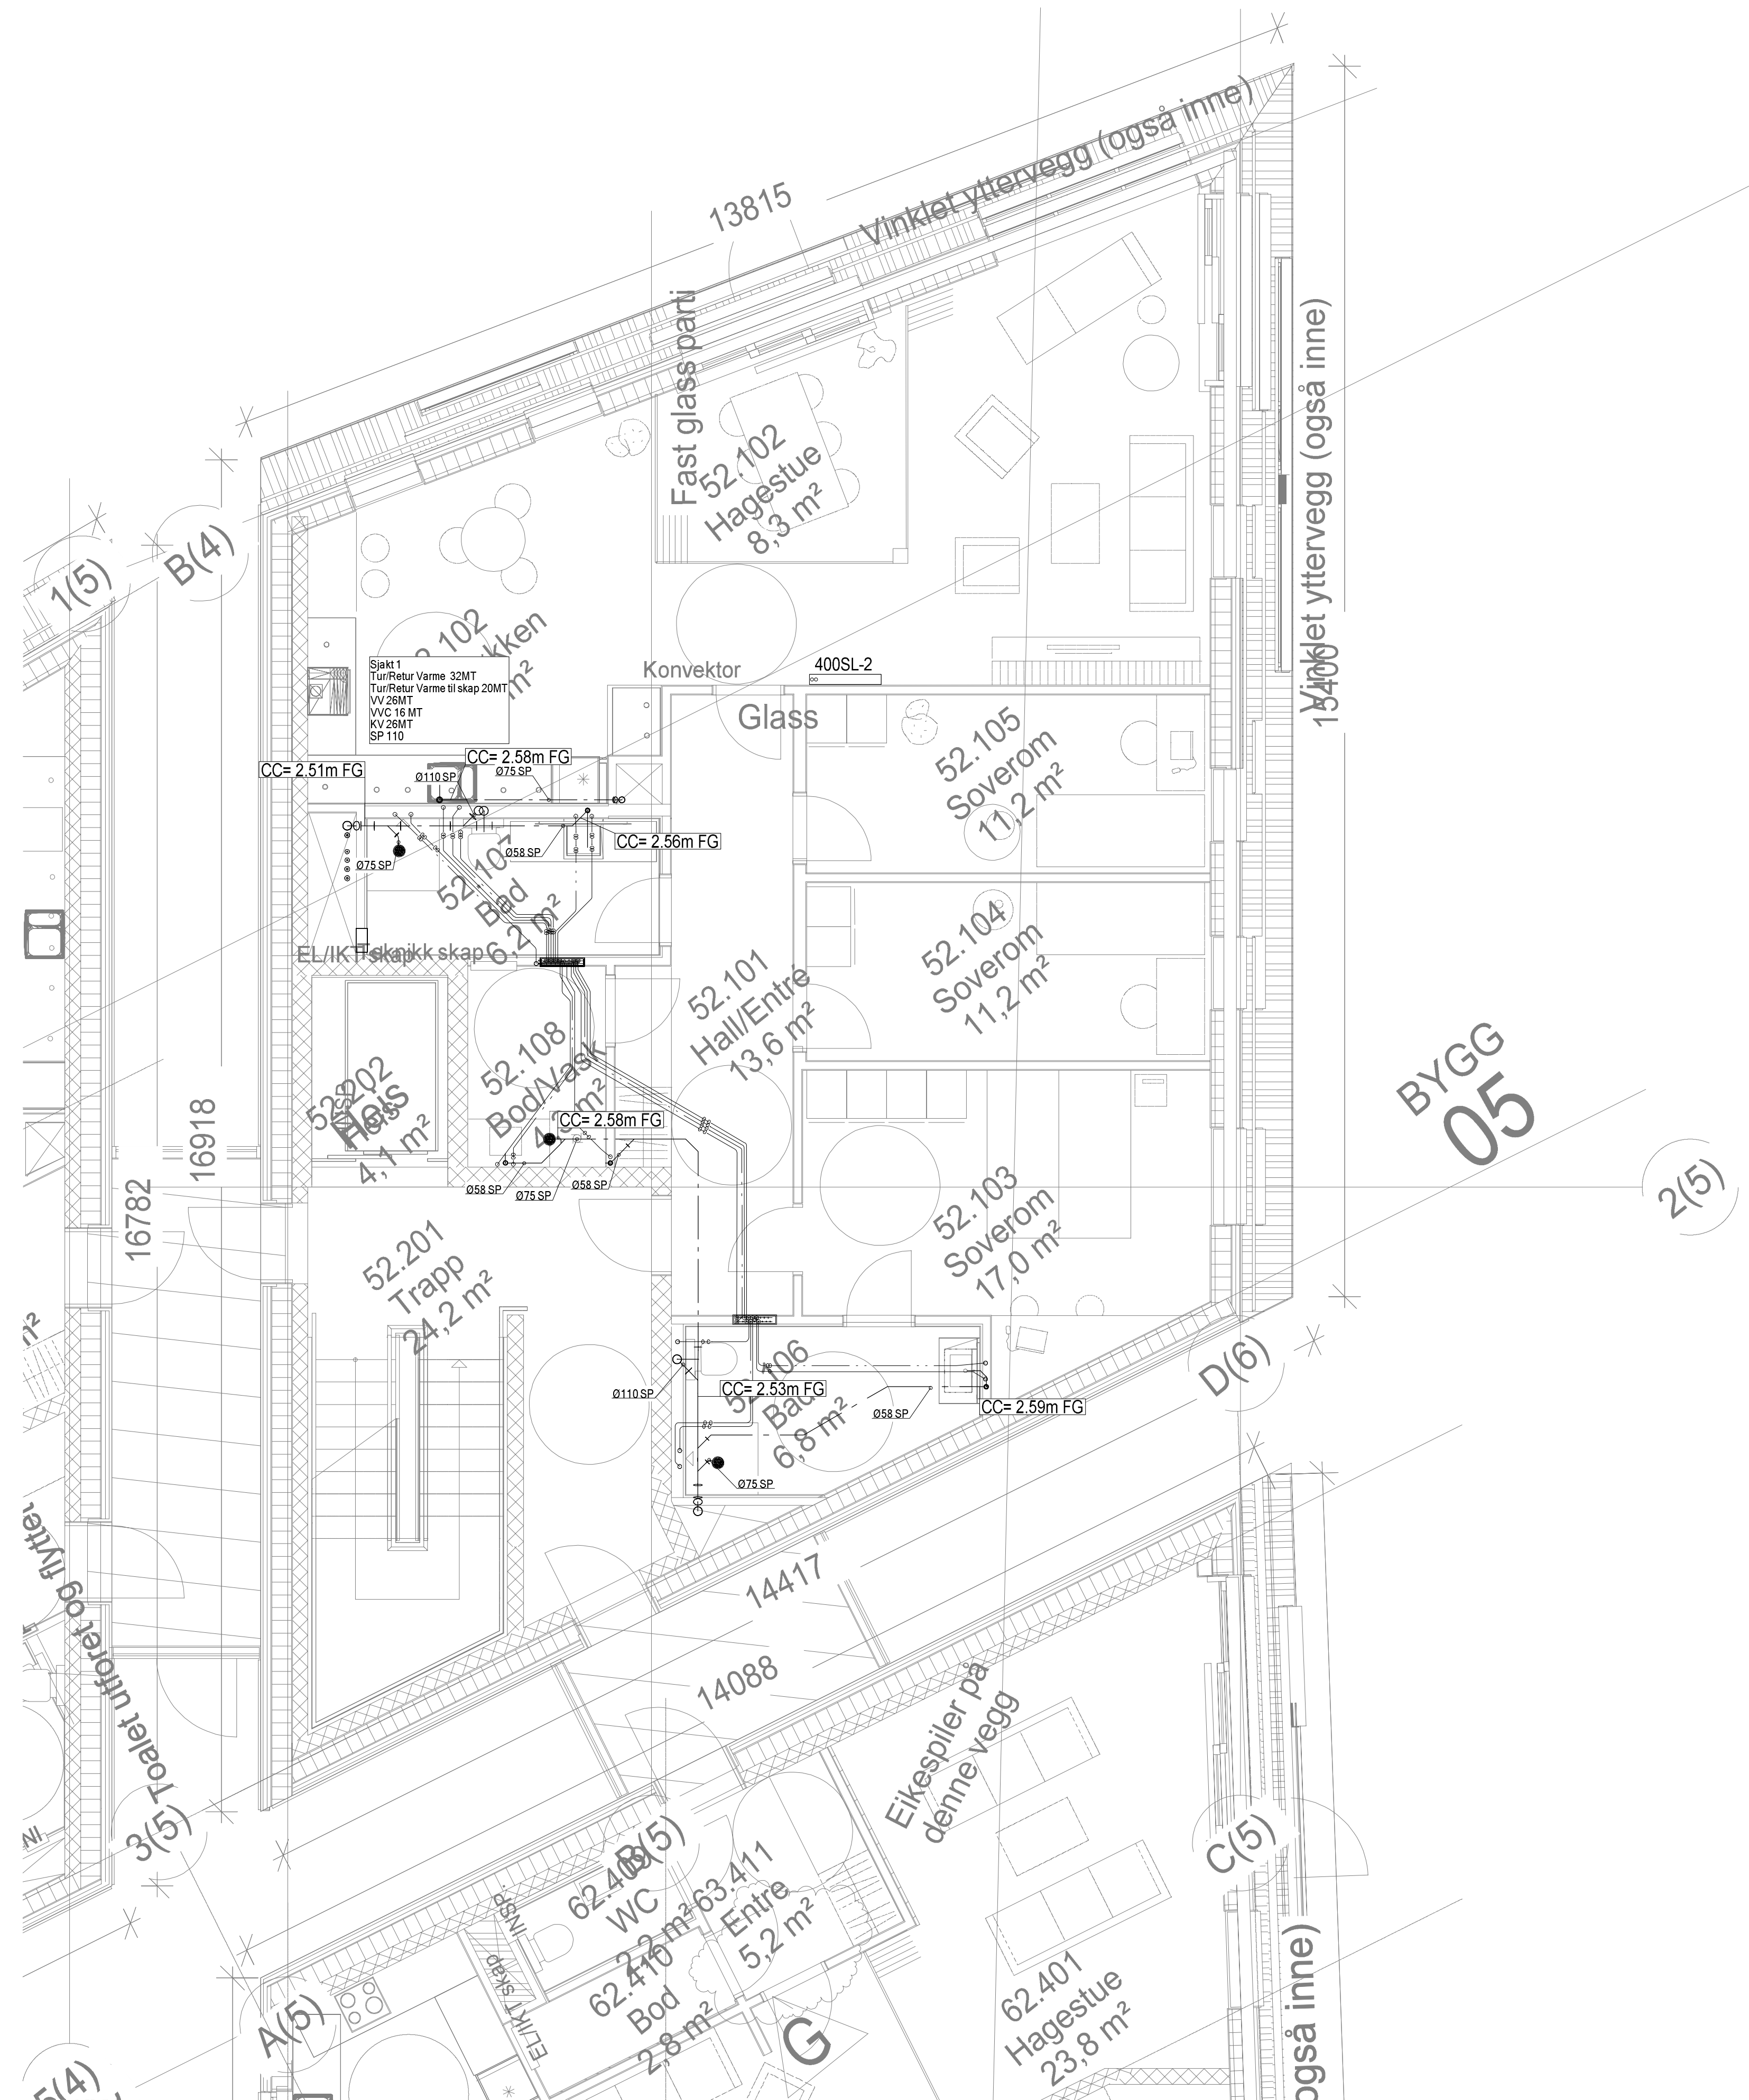

BYGG
05

B	Rir skap	05.03.2014	K.H.
A	Endring RiR	24.02.2014	K.H.
0	Arbeidstegning	10.02.2014	K.H.

Vannkanten B5			
SIGN:	K.H.	DATO:	04.02.2013
GODKJENT:		DATO:	
2 etasje B5		MALESTOKK:	1:50
A1		FILNAVN:	Vann8011
HENVISNING:		TEGN.NR.:	V28-B5-200
BEREGNING:		ERSTATNING FOR:	ERSTATTET AV:
INFO:			

