


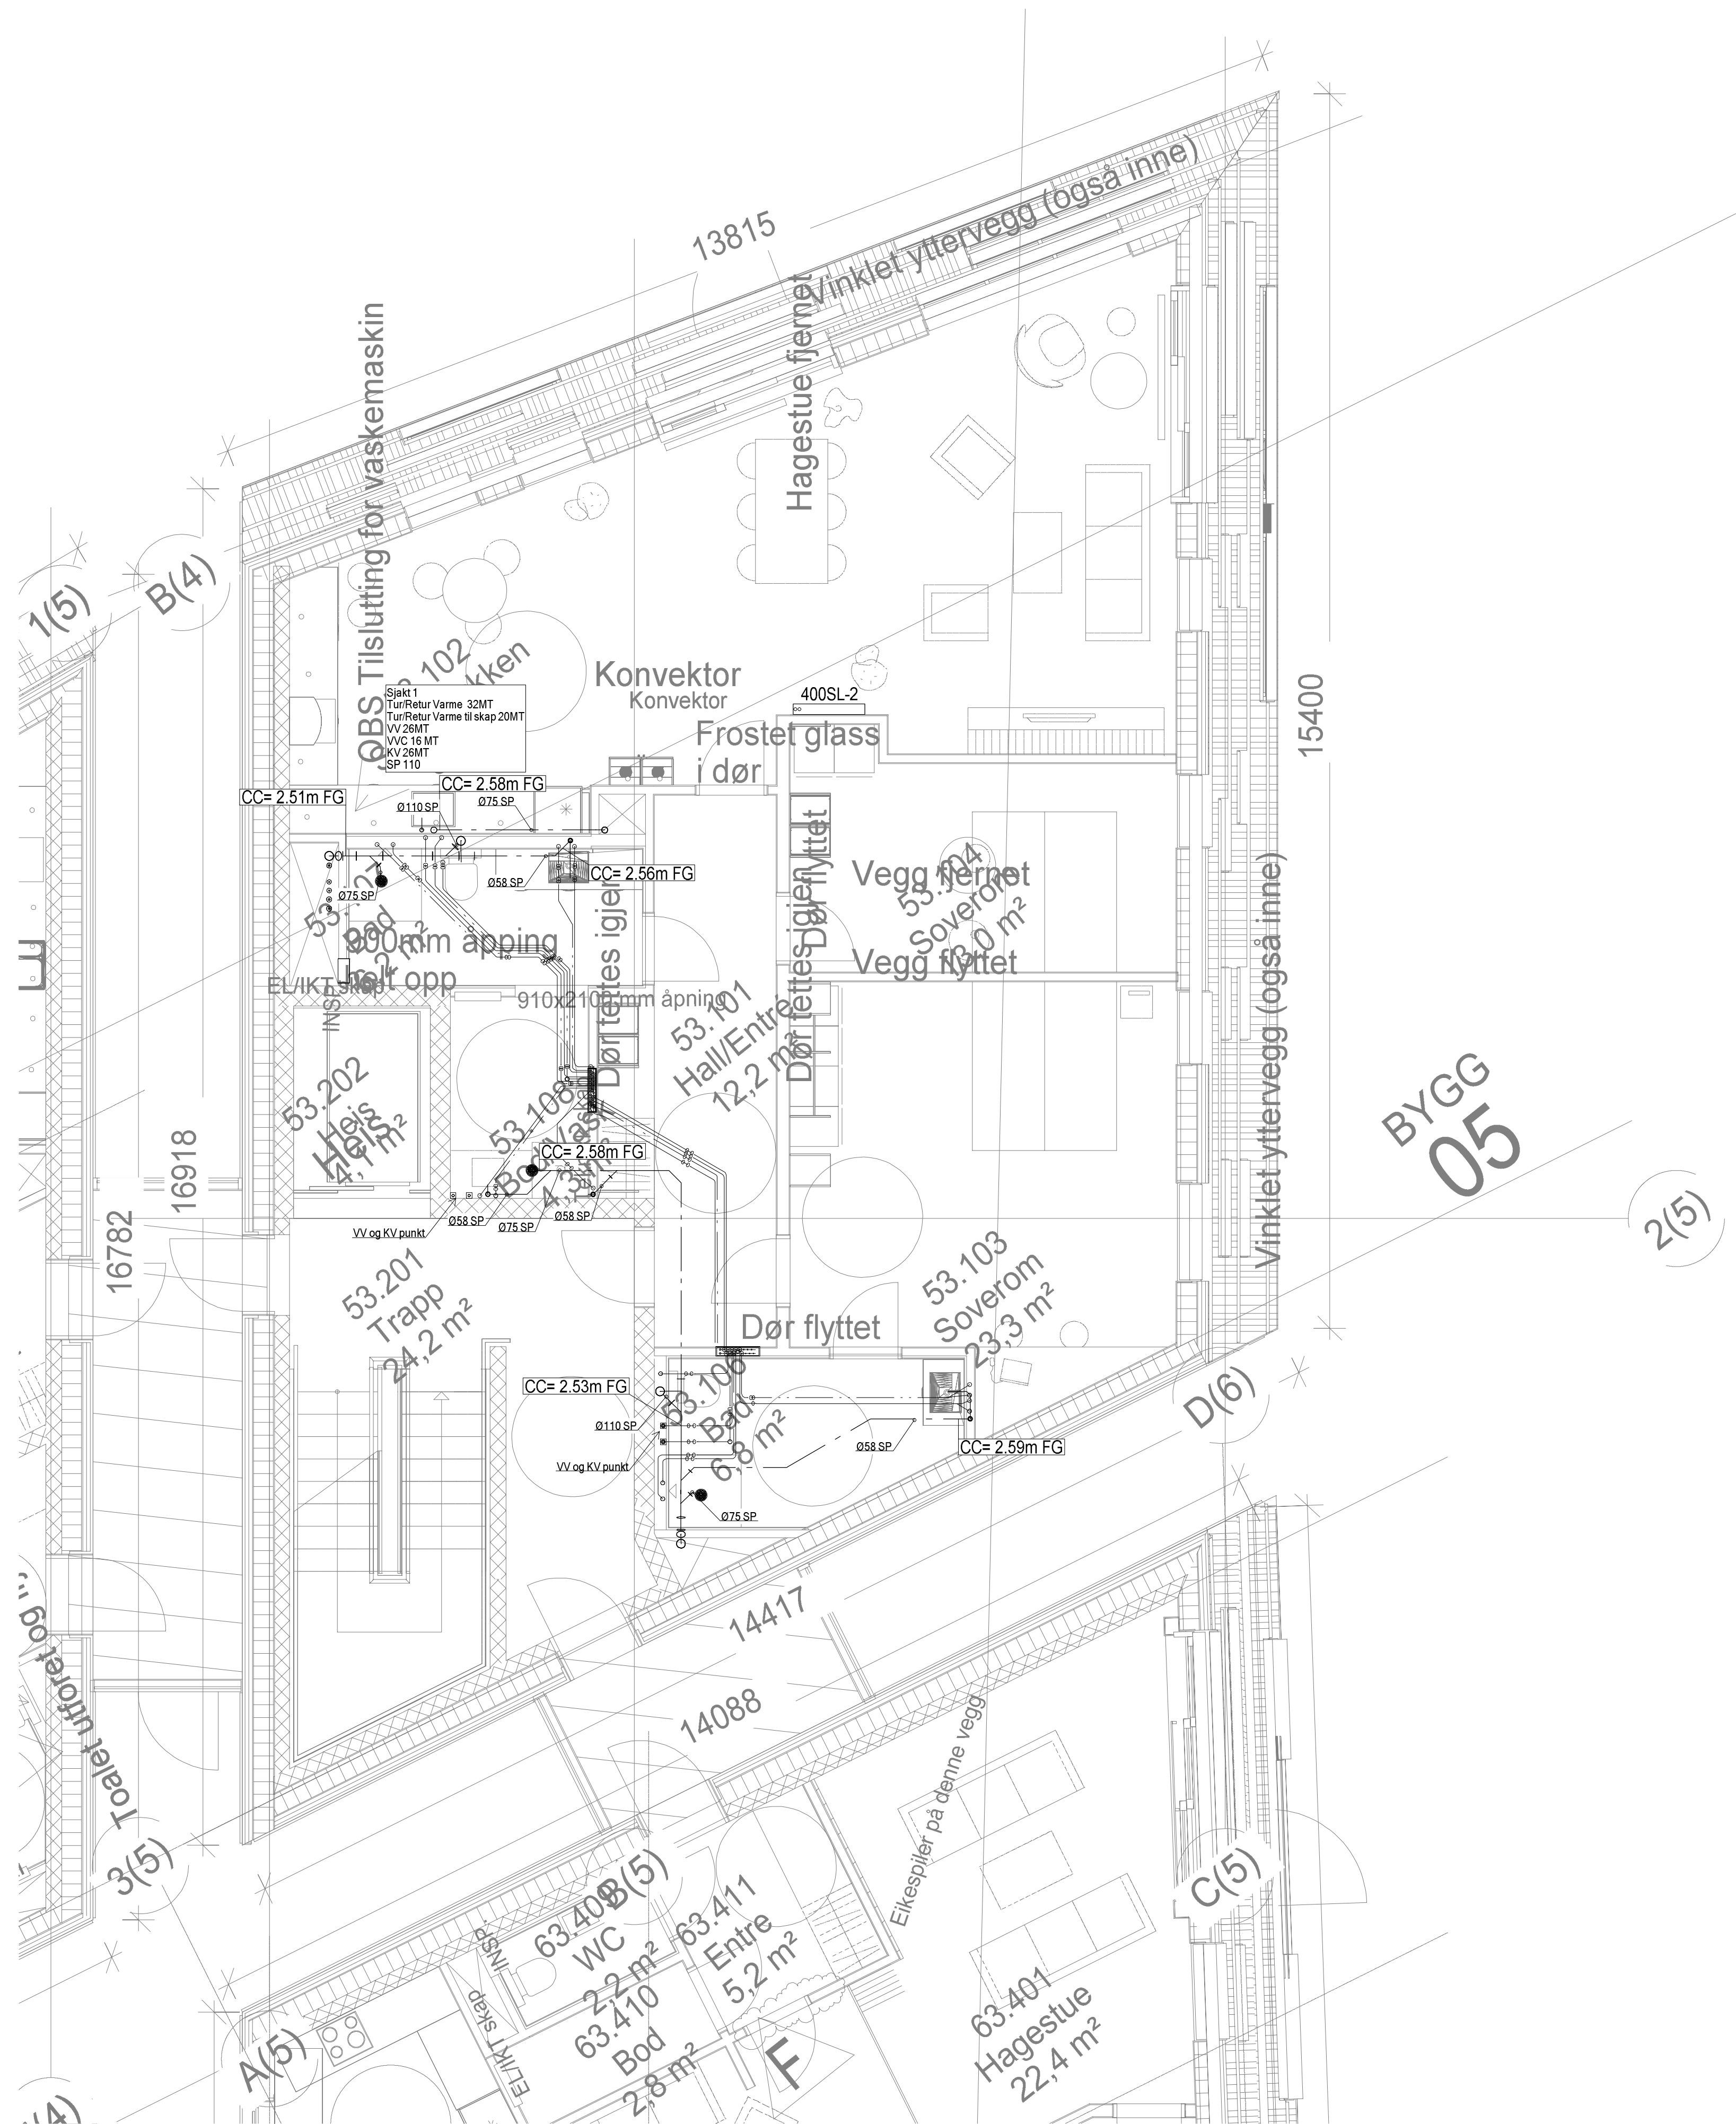

B	Rir skap	05.03.2014	K.H.
A	Endring RiR	24.02.2014	K.H.
0	Arbeidstegning	10.02.2014	K.H.

Vannkanten B5			
SIGN:	K.H.	DATO:	16.01.2013
GODKJENT:		DATO:	
3 etasje B5		MALESTOKK:	1:50
		FILNAVN:	Vann8012
		TEGN.NR.:	V28-B5-300
A1		ERSTATNING FOR:	ERSTATTET AV:
HENVISNING:	BEREGNING:	INFO:	

