


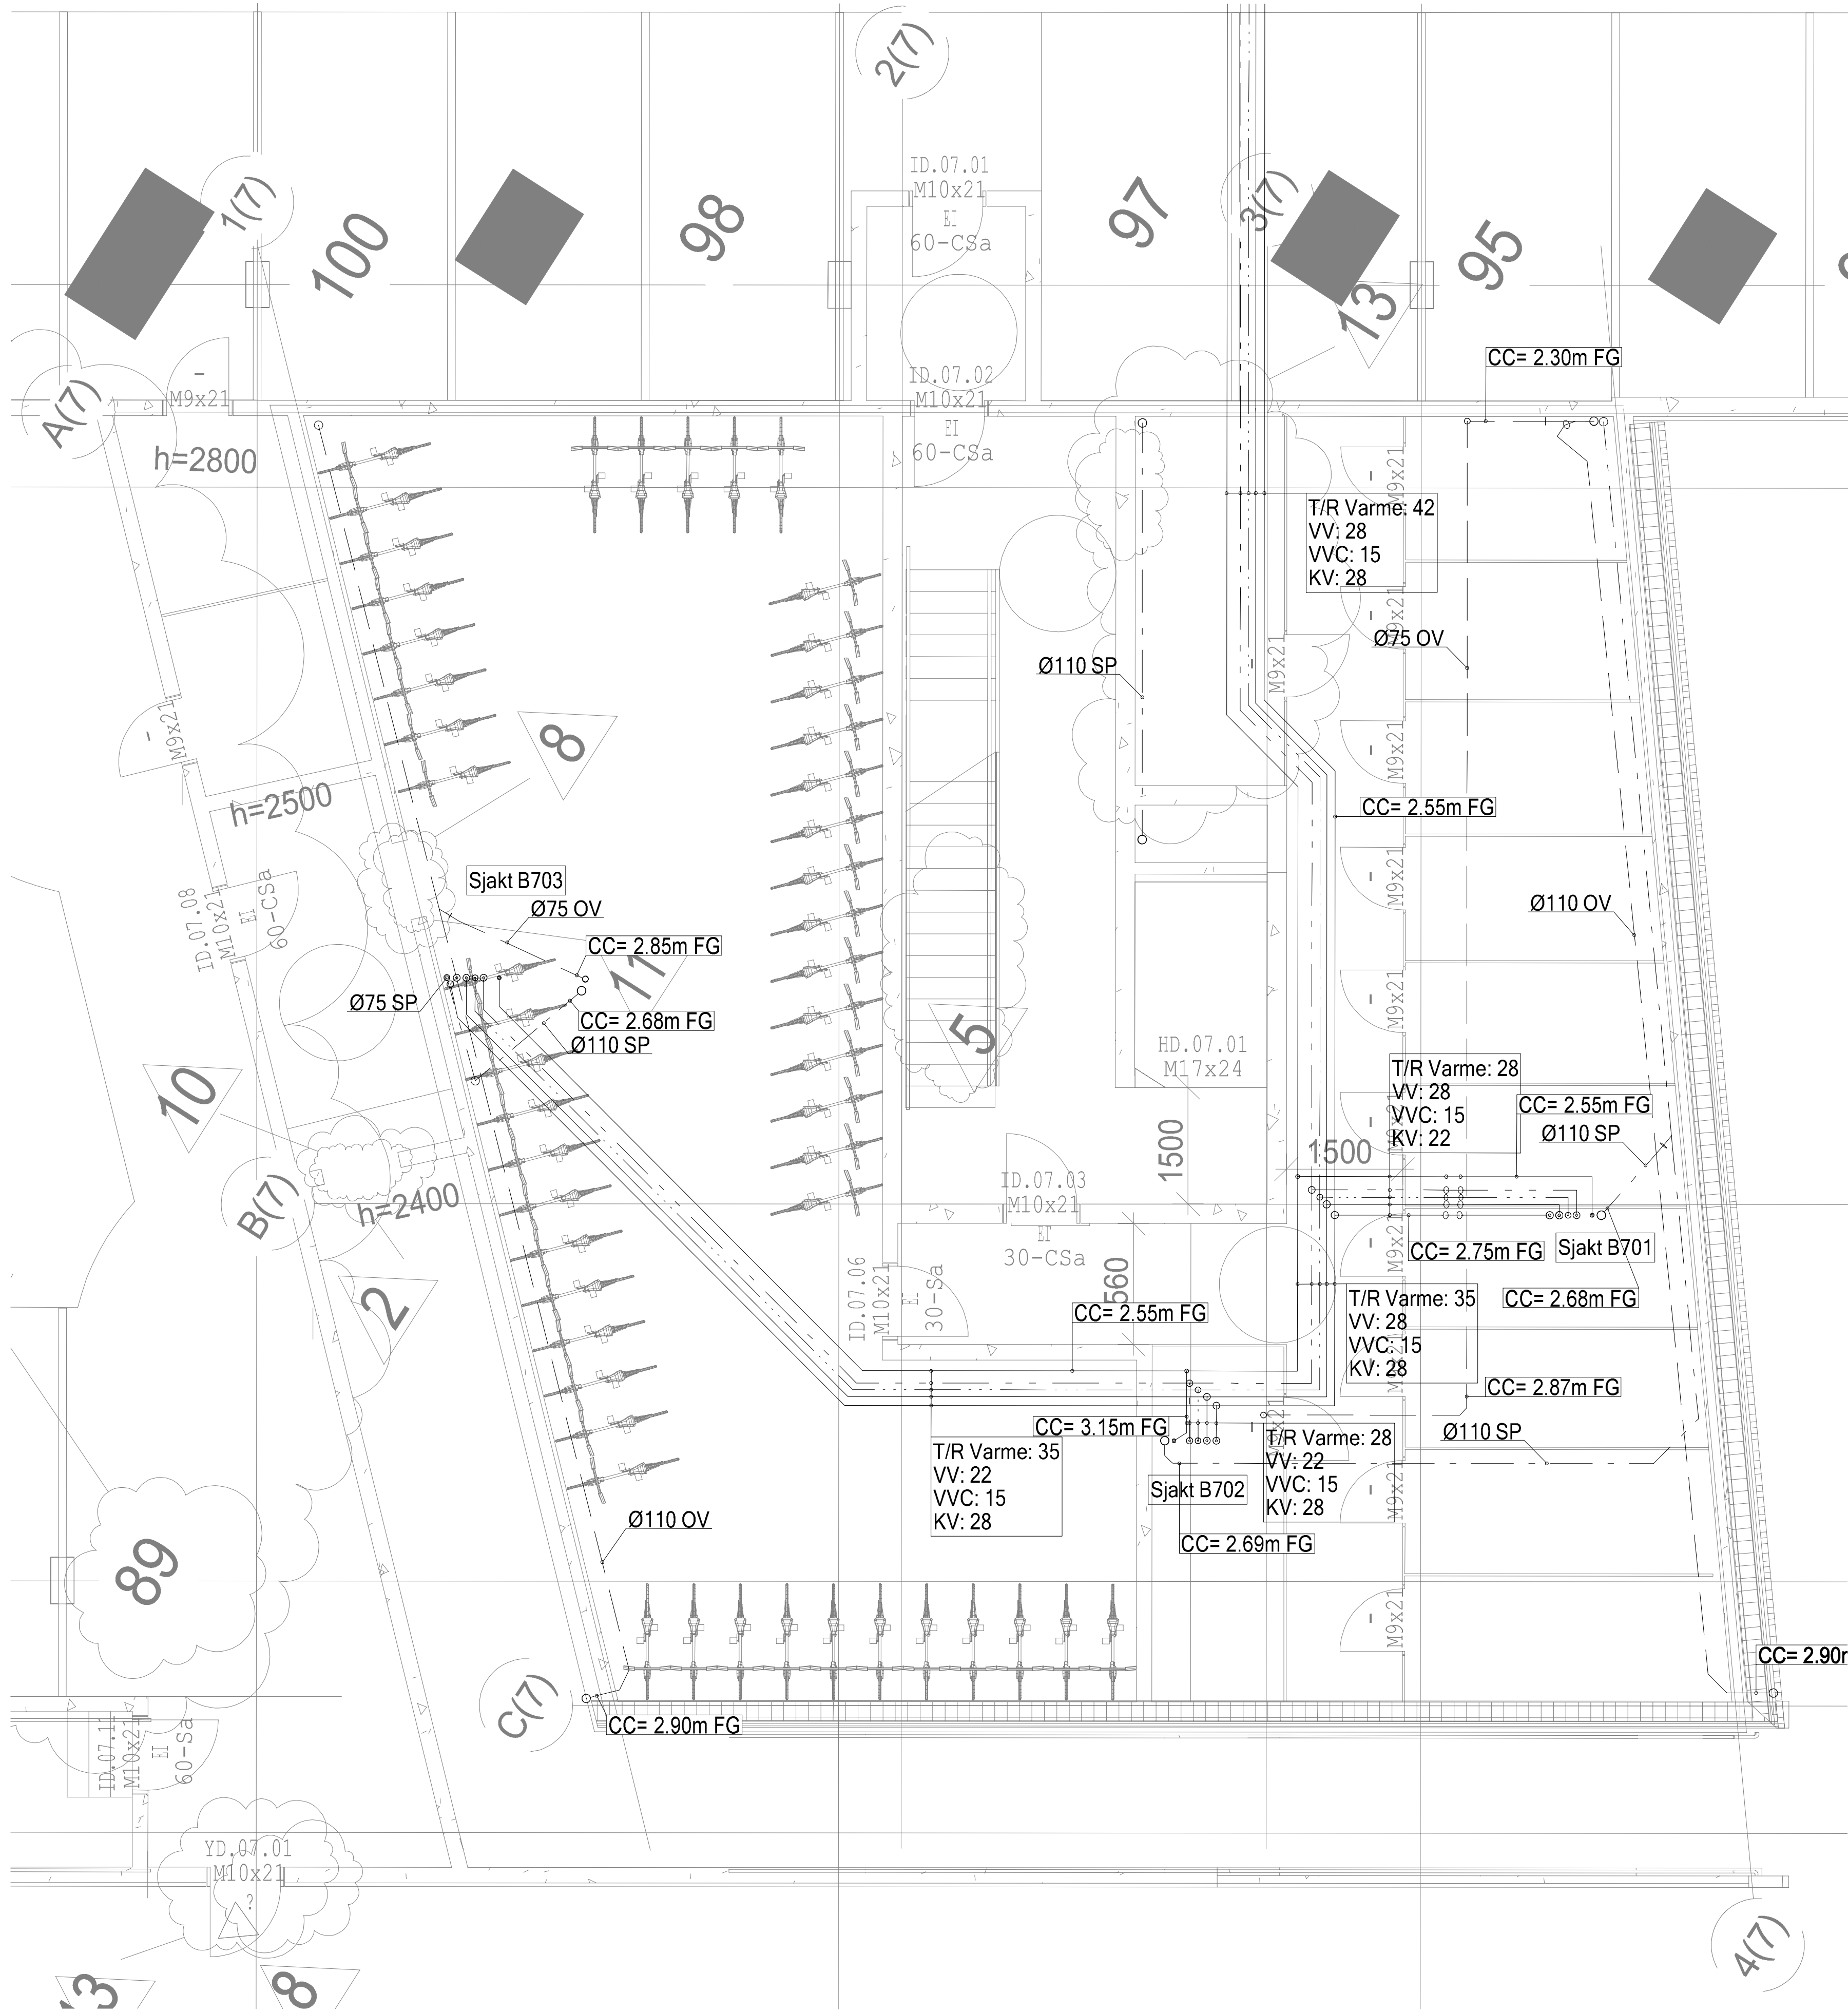

0 Arbeidstegning 19.11.2014 K.H.

Vannkanten P			
SIGN:	K.H.	DATO:	19.11.2014
GODKJENT:		DATO:	
00U B7	MALESTOKK:	FILNAVN:	Vann8010
Rør	1:50	TEGN.NR.:	V28-B7-001
A1	ERSTATNING FOR:	ERSTATTET AV:	
HENVISNING:	BEREGNING:	INFO:	

HELLEVIKVVS

