


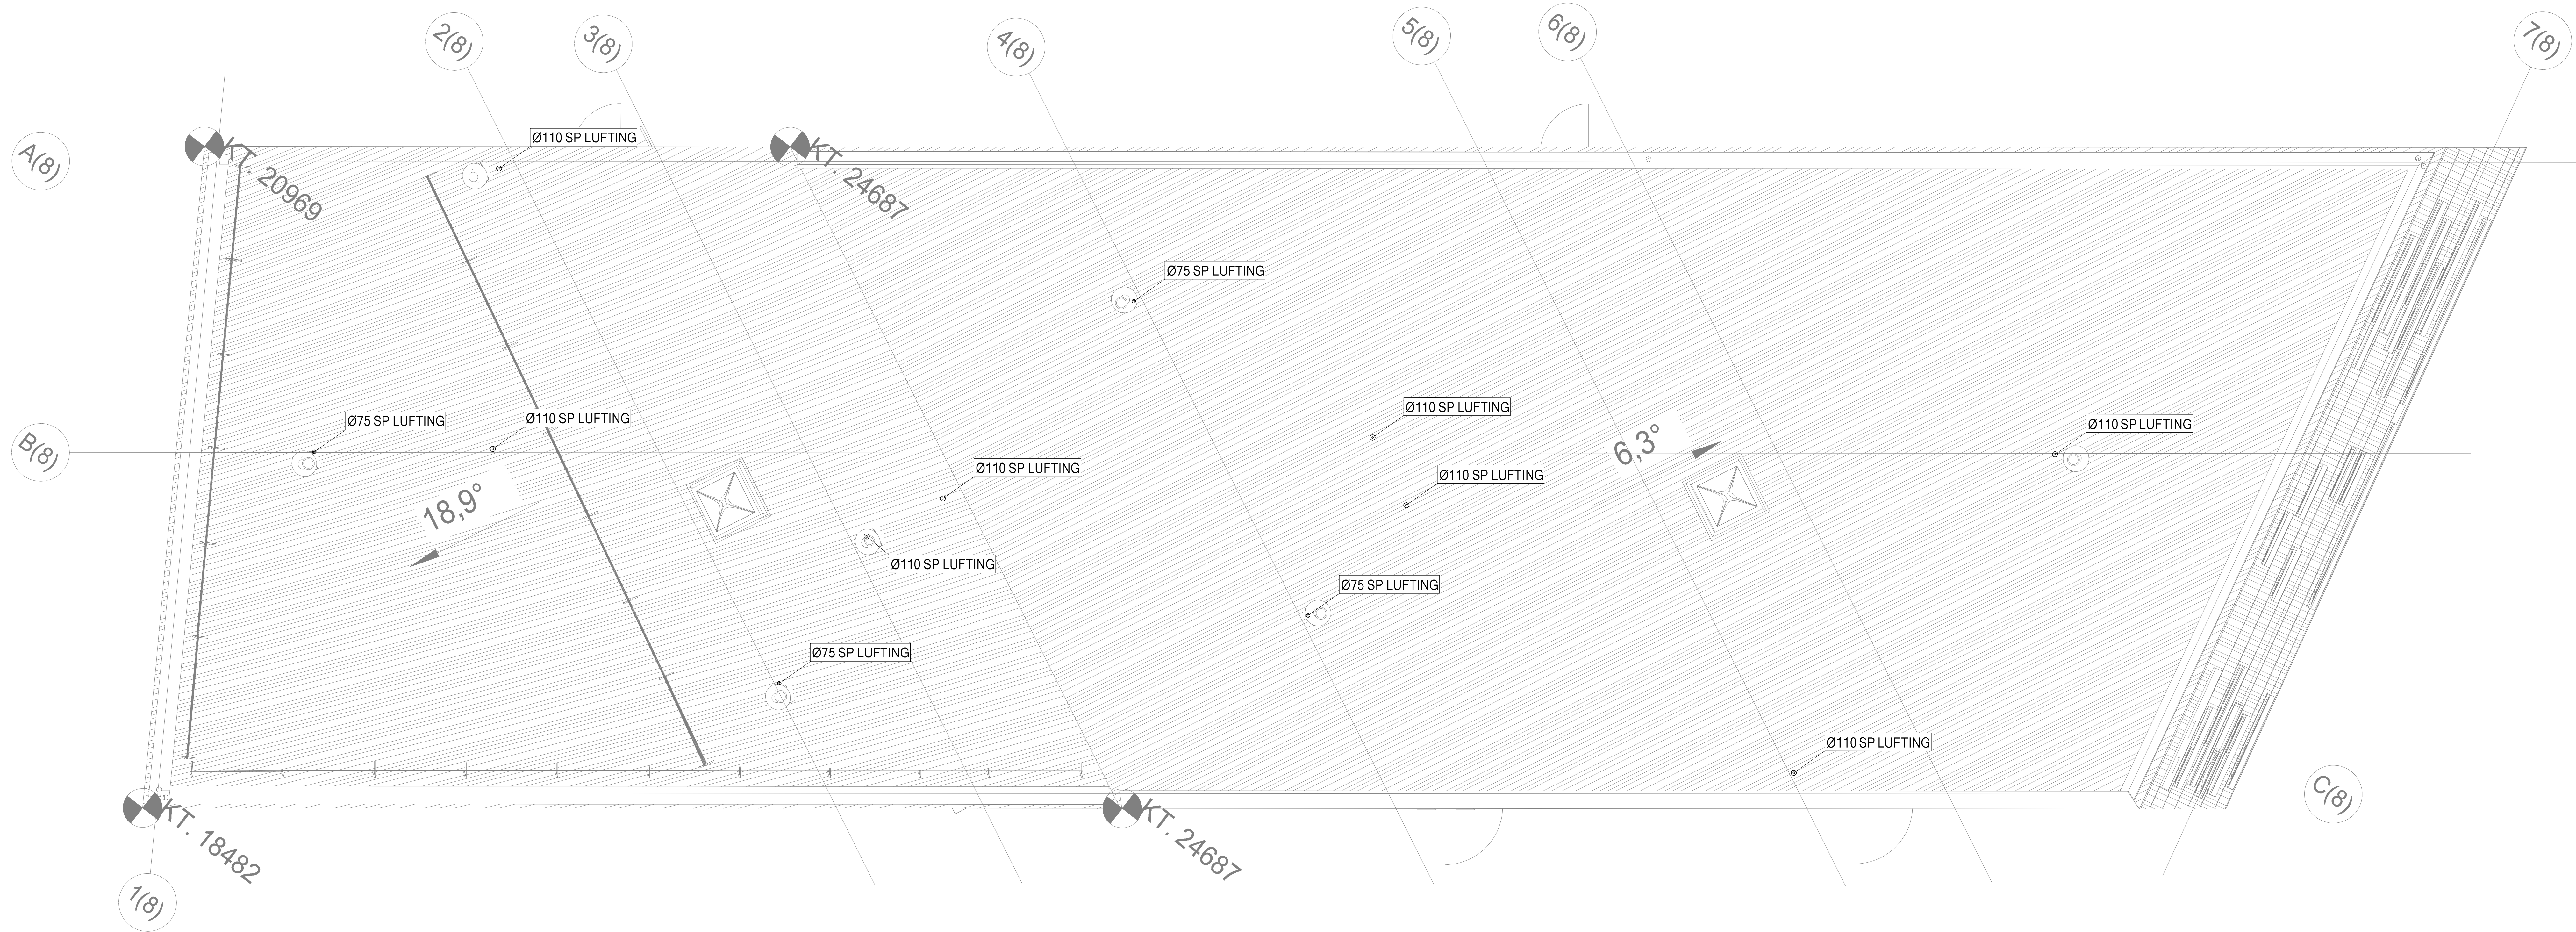

0		Arbeidstegning		28.08.2014		K.H.	
Vannkanten B8							
SIGN: K.H.		DATO: 28.08.2014		HELLEVIK VVS			
GODKJENT:		DATO:					
Tak				MALESTOKK:	FILNÅN:	VannB017	REV:
Lufting spillvann				1:50	TEGN NR:	V28-B8-700	
A0				ERSTATNING FOR:		ERSTATTET AV:	
HENVISNING:		BEREGNING:		INFO:			