


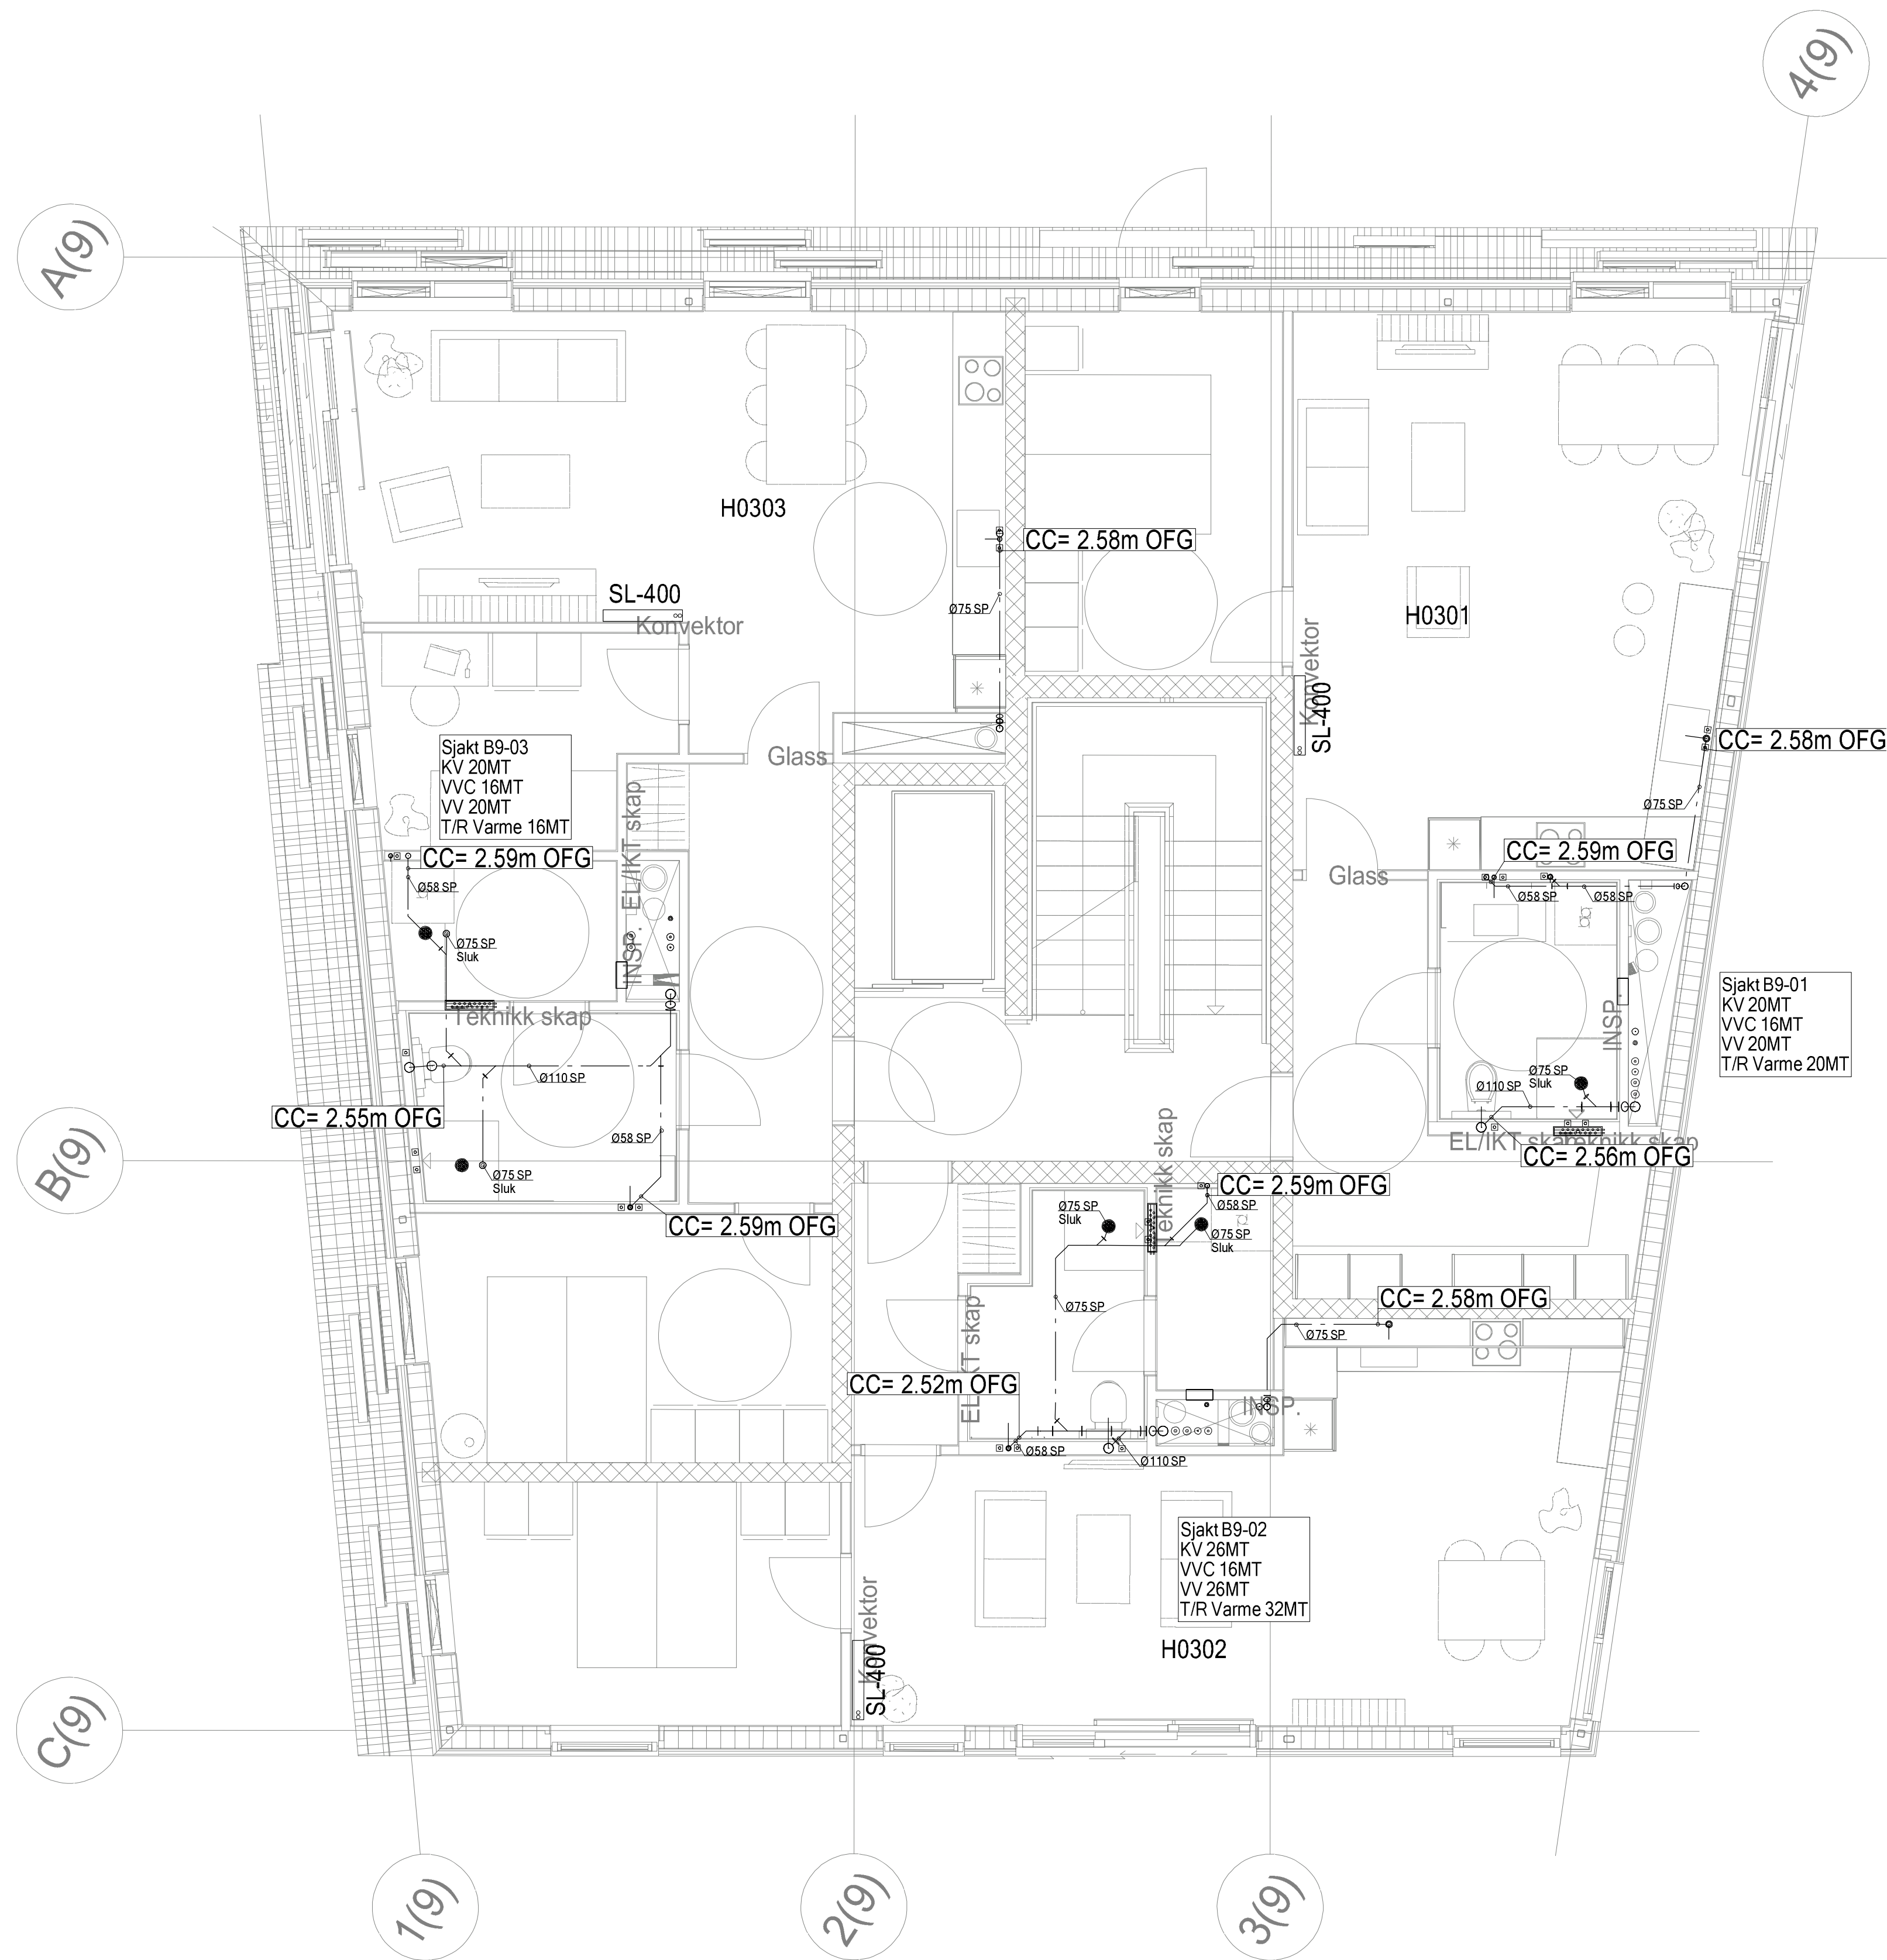

A	Tekst		23.04.2015		K.H.
0	Arbeidstegning		09.01.2015		K.H.
Vannkanten B9					
SIGN: K.H.		DATO: 18.11.2013			
GODKJENT:		DATO:			
3 etasje			MALESTOKK:	FILNAVN: Vann8012	REV. A
Rør			1:50	TEGN.NR.: V28-B9-300	
A1			ERSTATNING FOR:		ERSTATTET AV:
HENVISNING:		BEREGNING:		INFO:	