


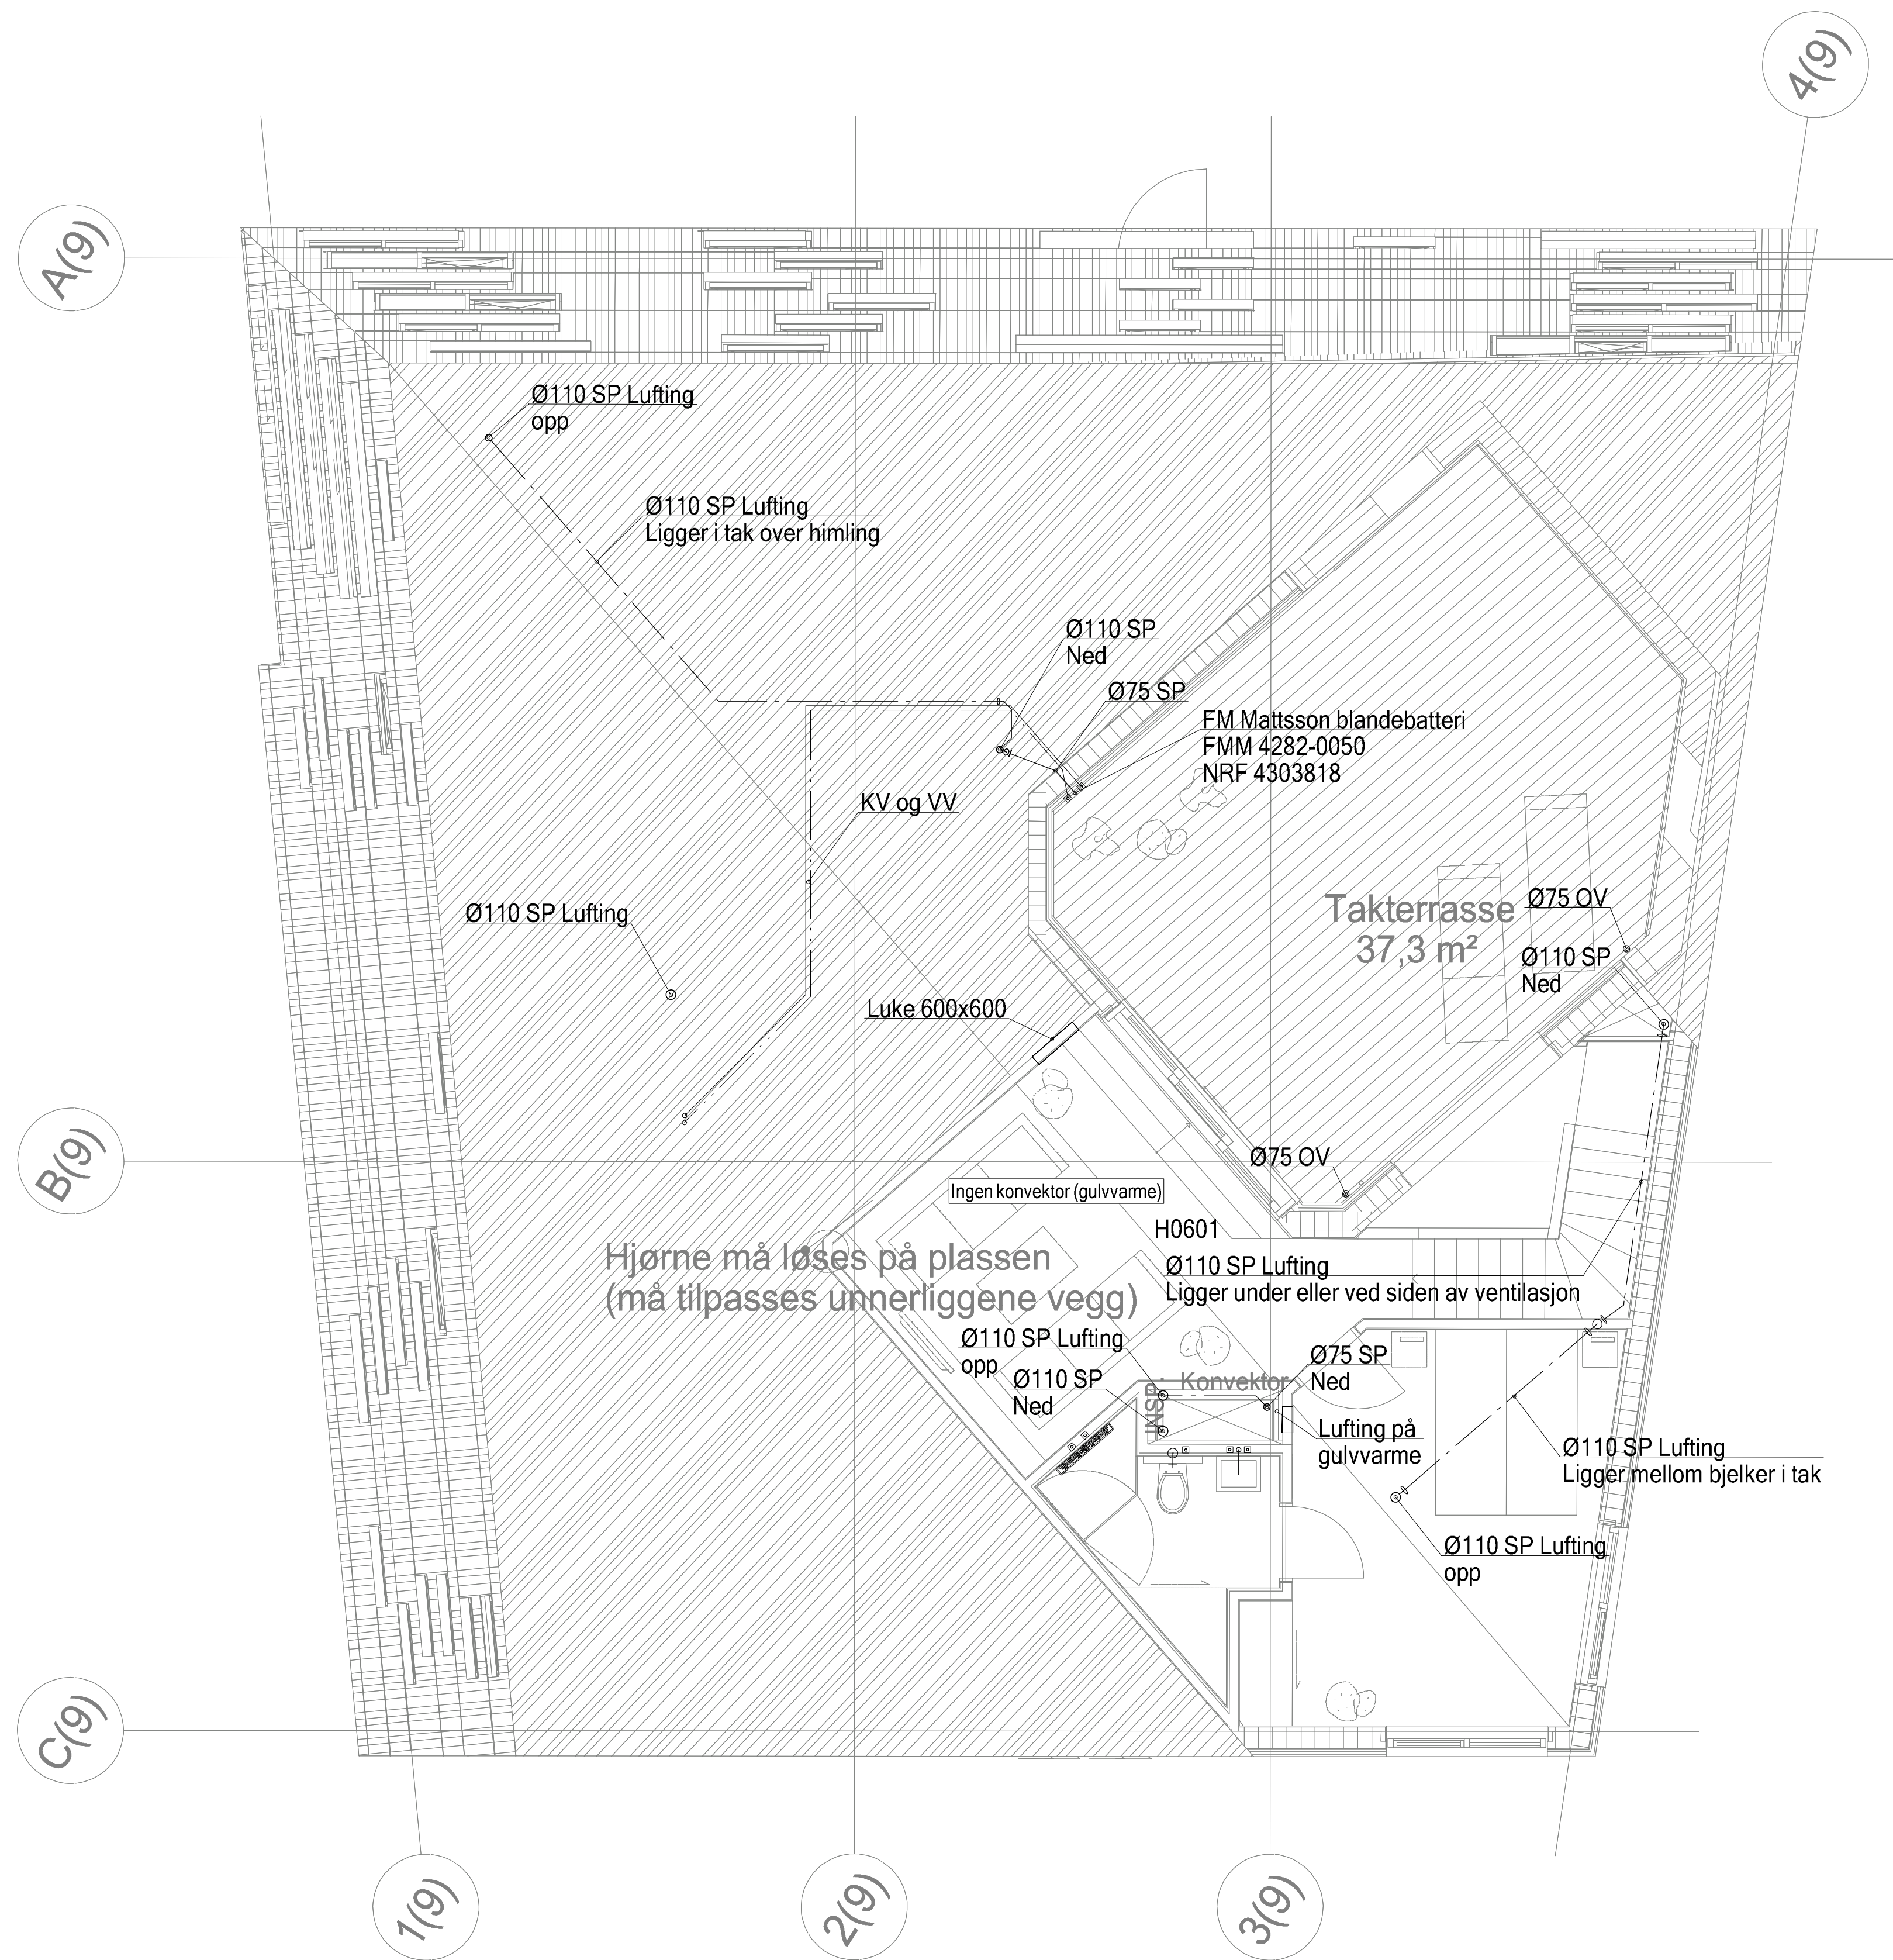

C	Tekst	23.04.2015	K.H.
B	Tekst	09.01.2015	K.H.
A	Endring lufting	18.11.2014	K.H.
0	Arbeidstegninger	06.11.2014	K.H.

Vannkanten B9			
SIGN:	K.H.	DATO:	18.11.2013
GODKJENT:		DATO:	
7 etasje	MALESTOKK:	FILNAVN:	Vann8016
Rør	1:50	TEGN.NR.:	V28-B9-700
A1	ERSTATNING FOR:	ERSTATTET AV:	
HENVISNING:	BEREGNING:	INFO:	

