


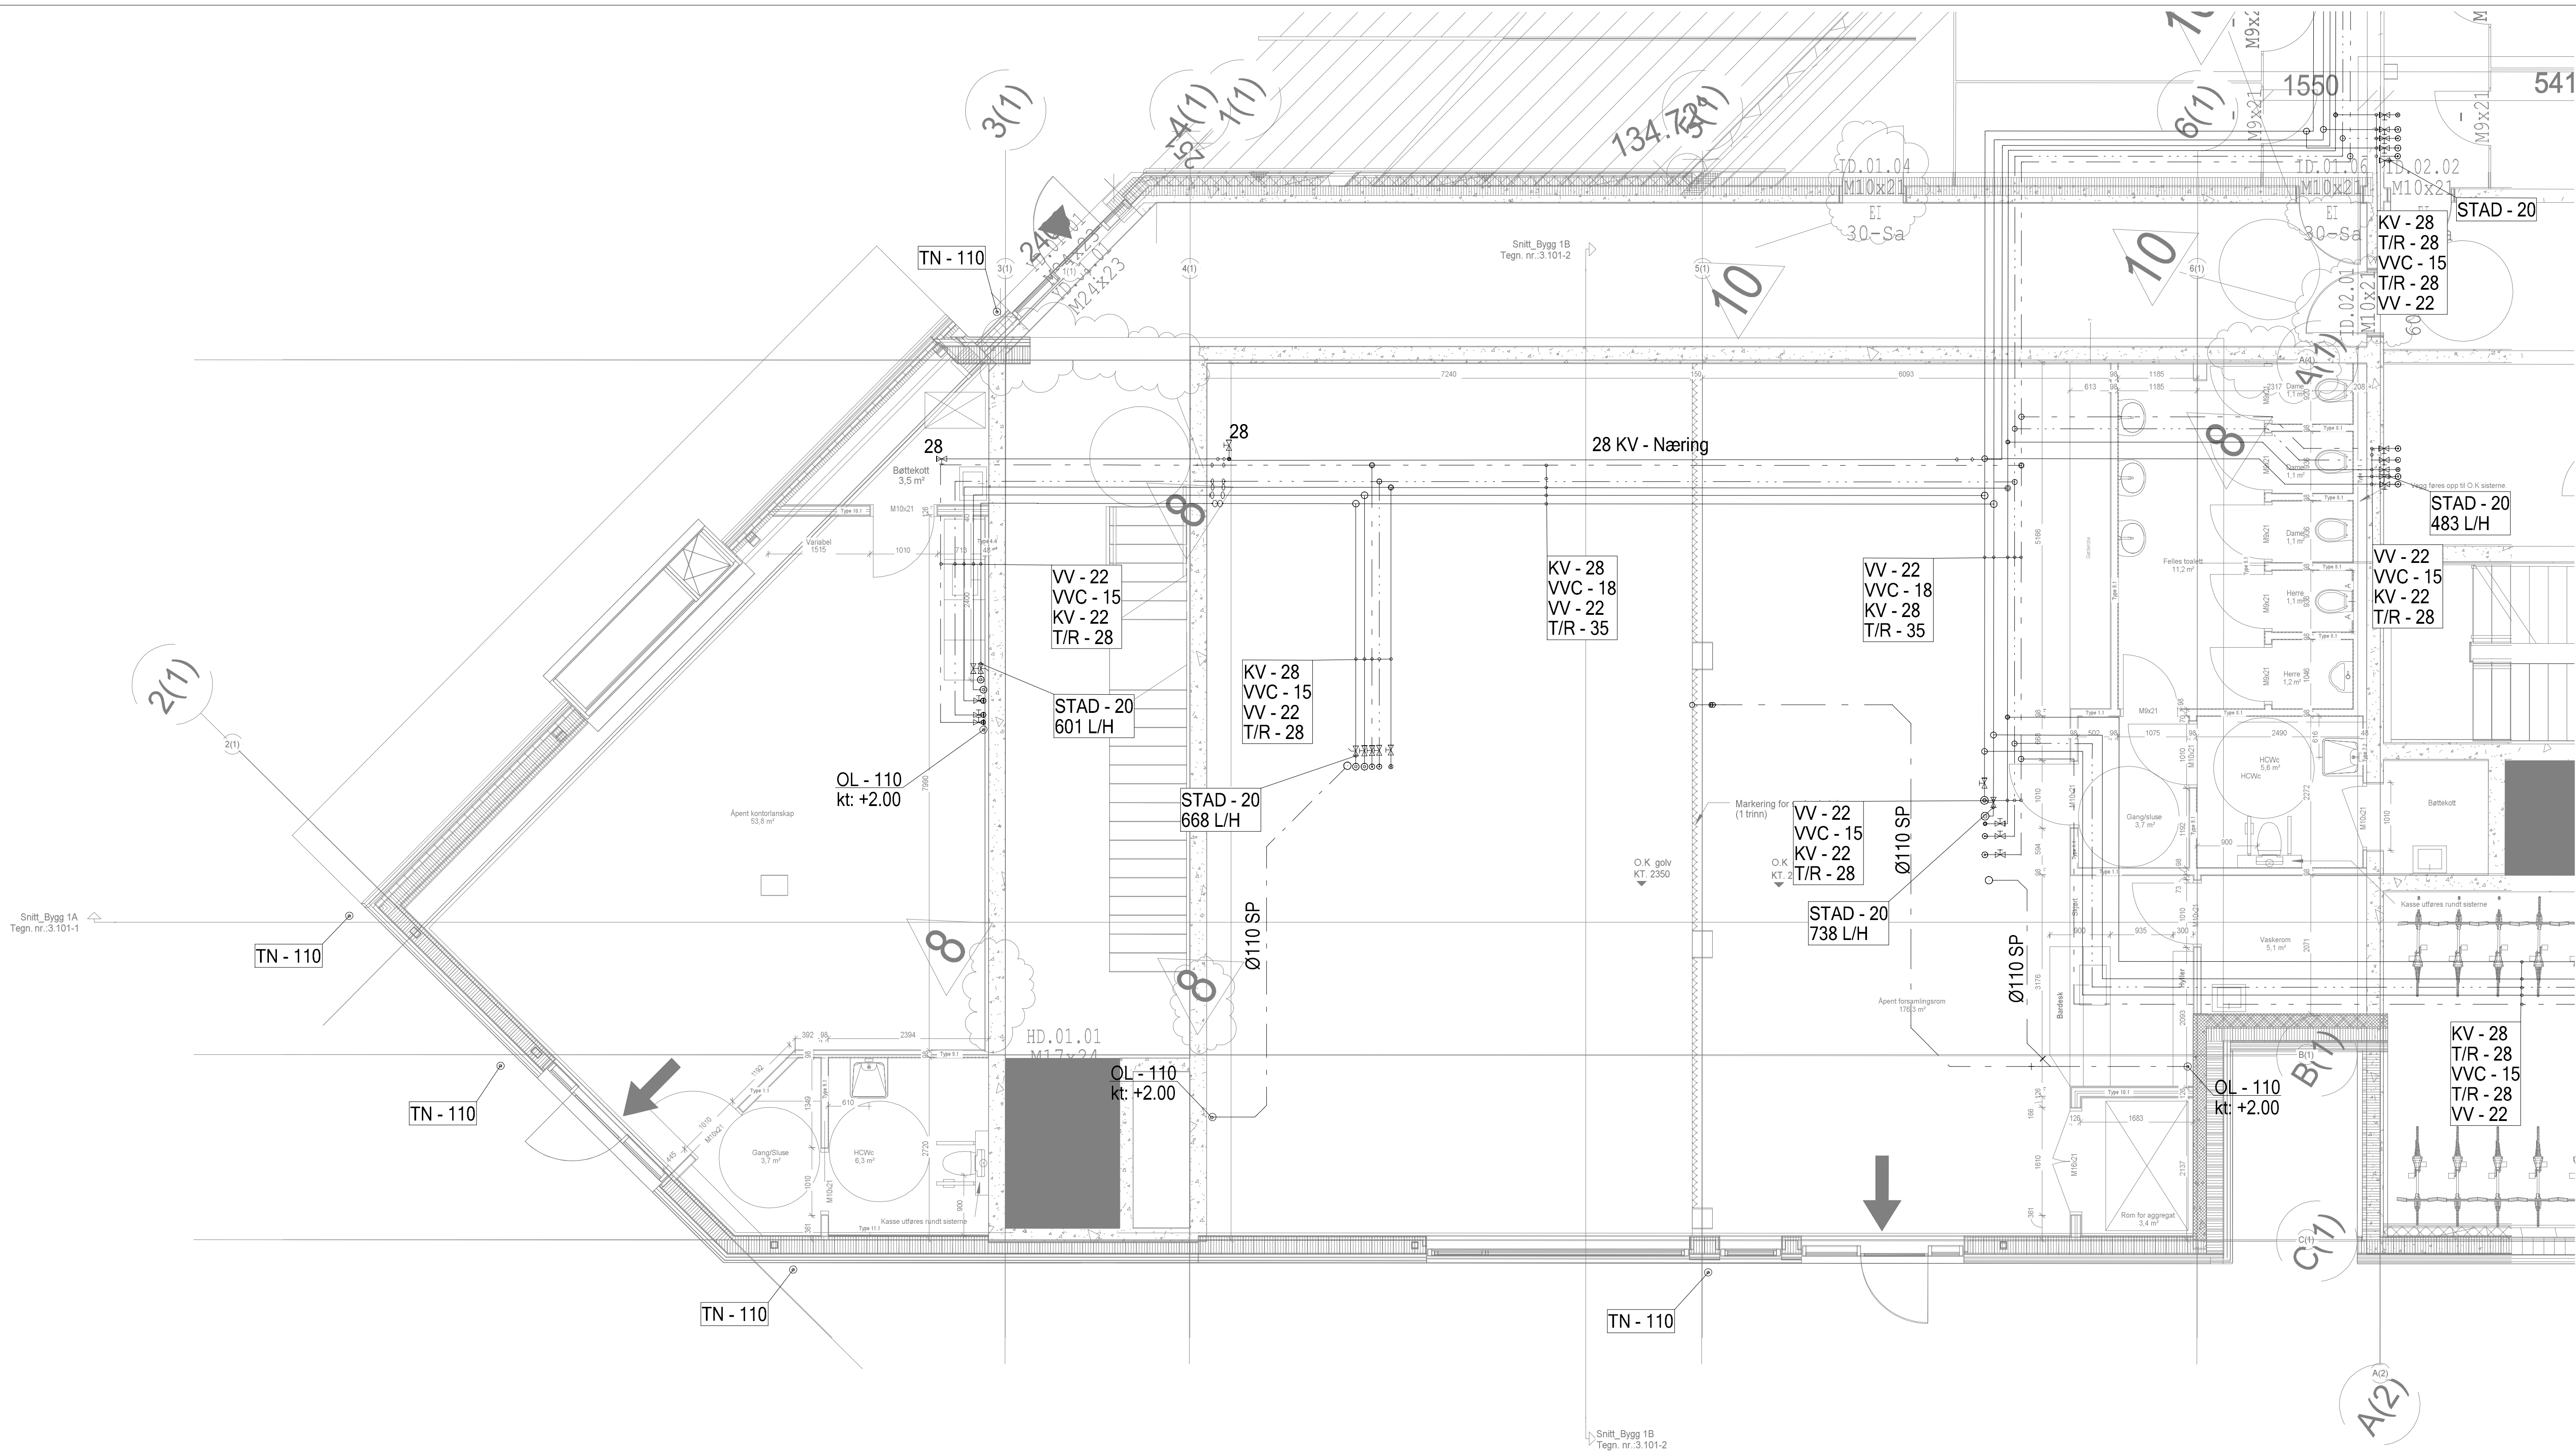

C	As built	03.06.2015	K.H.
B	Dimensjonering	03.02.2014	K.H.
A	Ark rev	30.01.2014	K.H.
O	Arbeidstegning	13.08.2013	K.H.

Vannkanten P			
SIGN:	K.H.	DATO:	13.09.2012
GODKJENT:		DATO:	
00U B1	MALESTOKK:	FILNAVN:	Vann8010
	1:50	TEGN.NR.:	V28-B1-001
A1	ERSTATNING FOR:	ERSTATTET AV:	
HENVISNING:	BEREGNING:	INFO:	

