


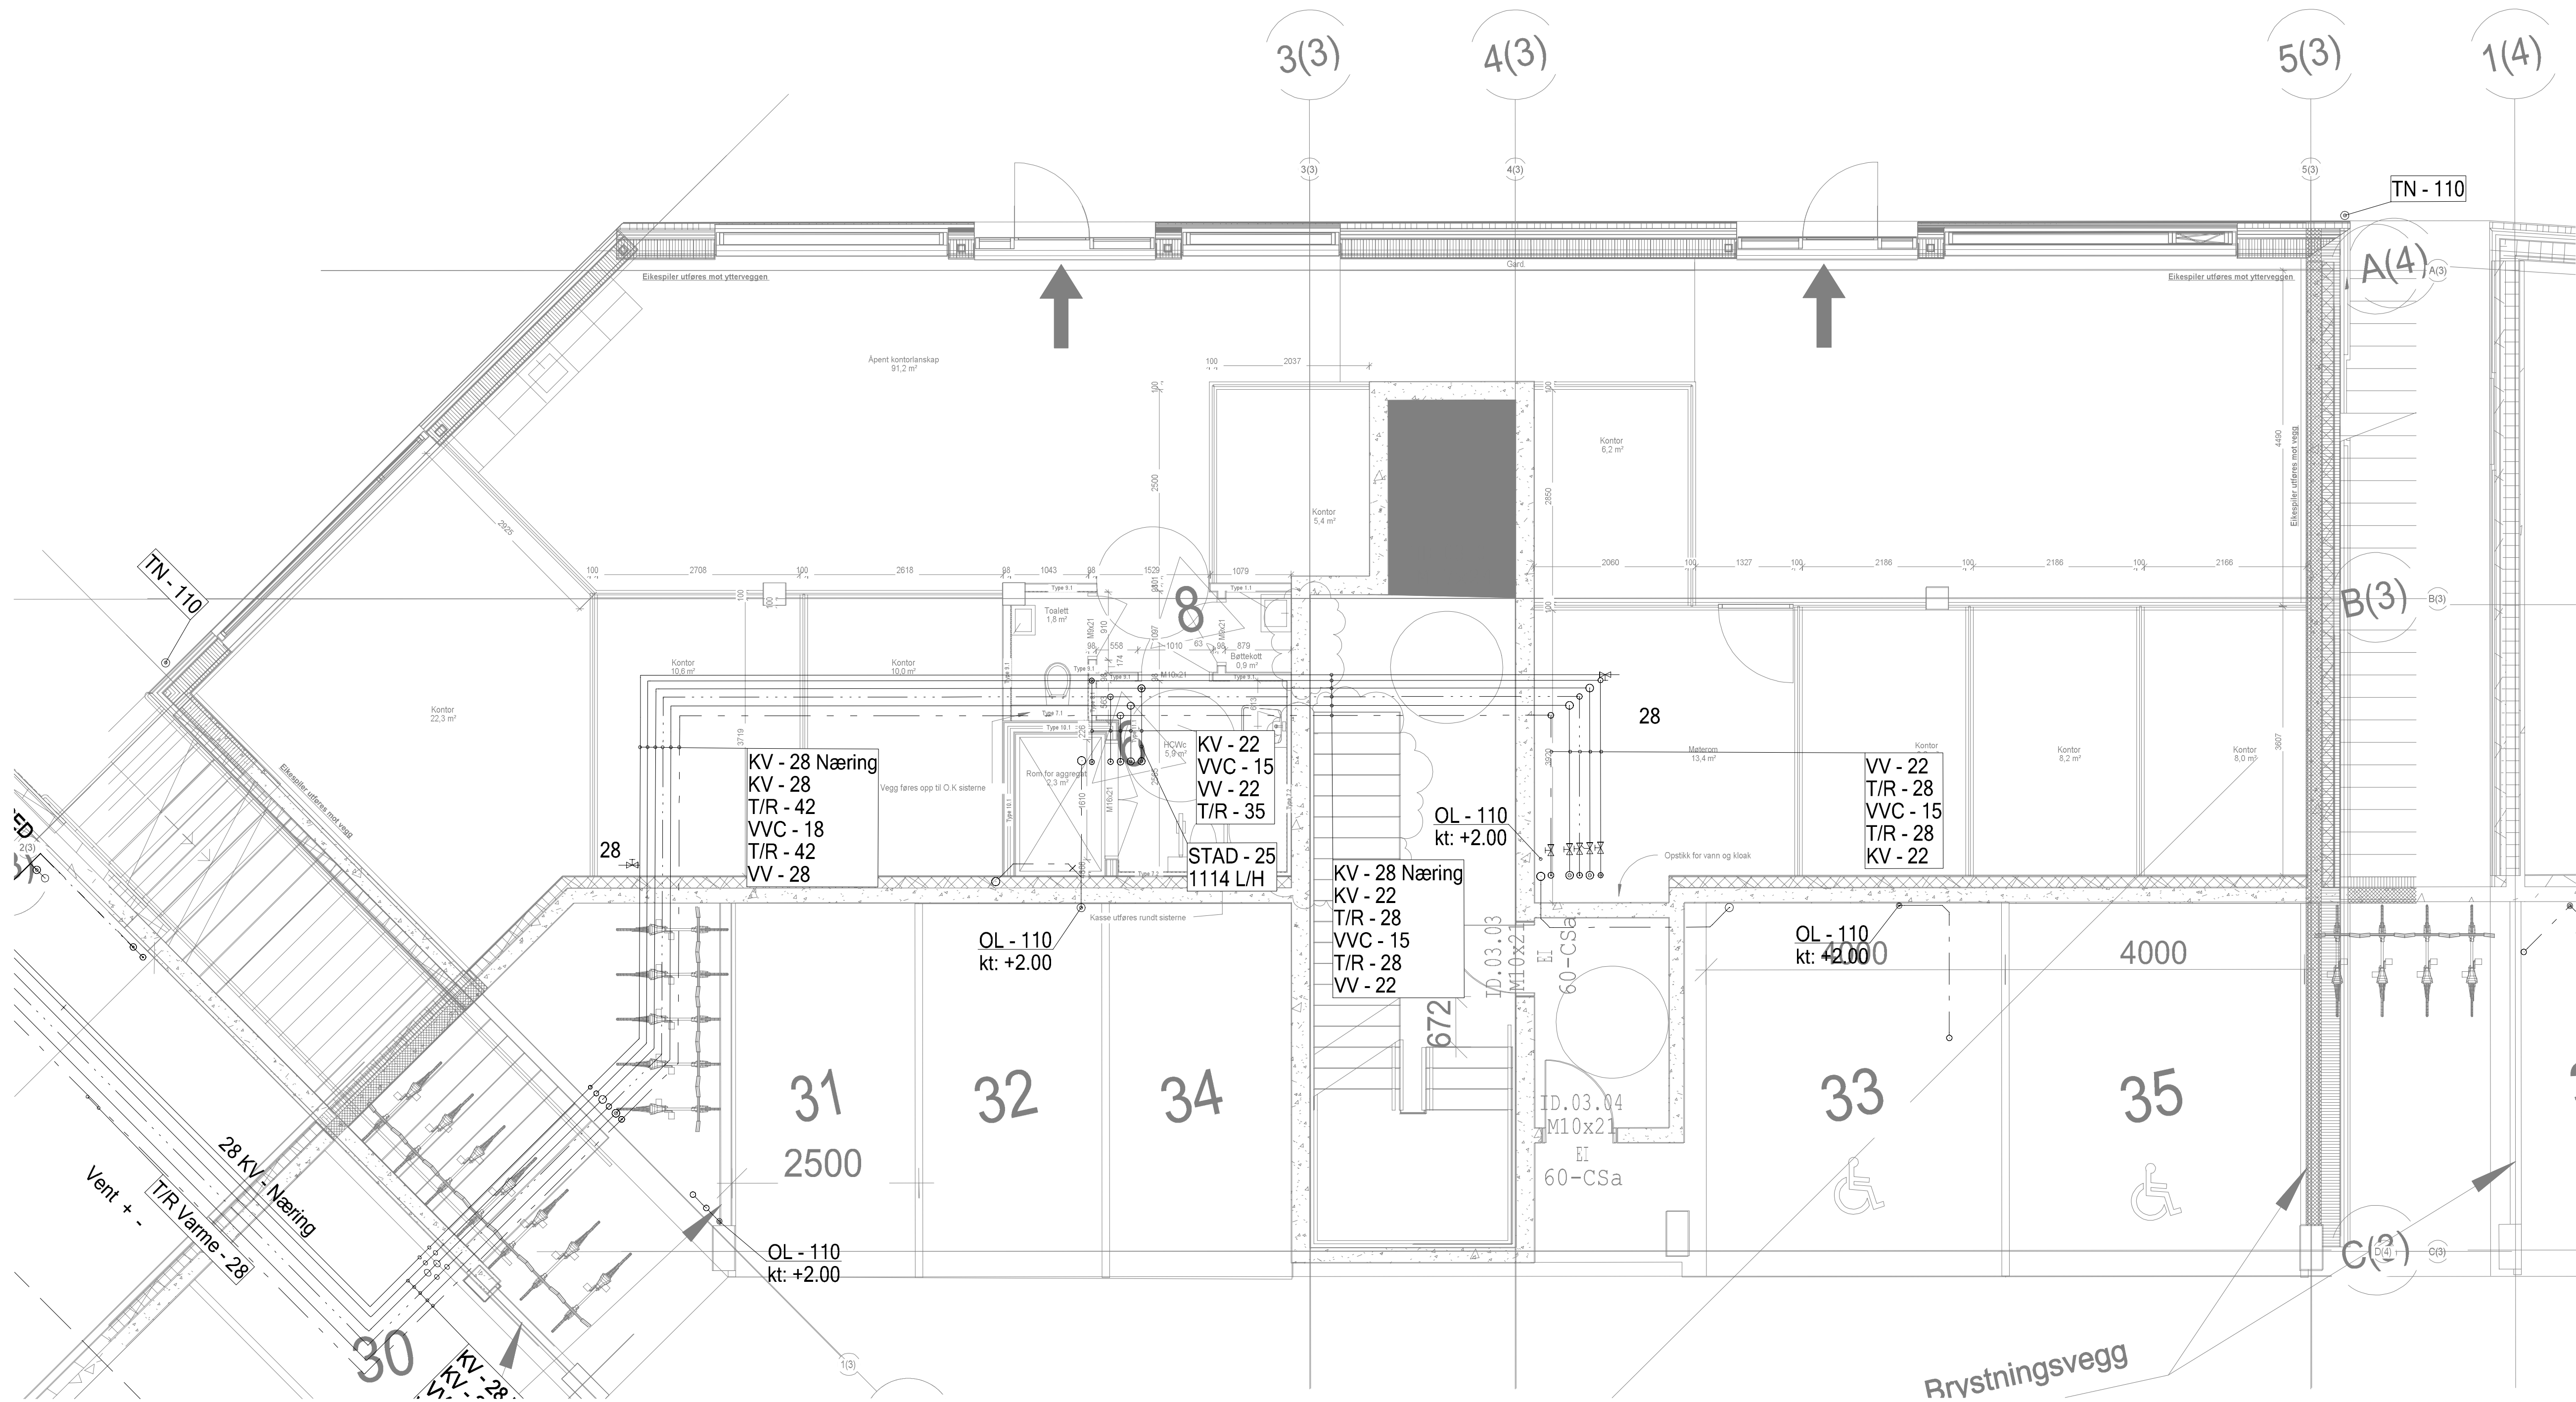

A 0		As Built Arbeidstegning	03.06.2015 04.02.2014	K.H. K.H.
Vannkanten P				
SIGN:	K.H.	DATO:	13.09.2012	
GODKJENT:		DATO:		
00U B3		MALESTOKK:	1:50	FILNAVN: Vann8010
		TEGN.NR.:	V28-B3-001	REV A
A1		ERSTATNING FOR:	ERSTATTET AV:	
HENVISNING:		BEREGNING:	INFO:	

