


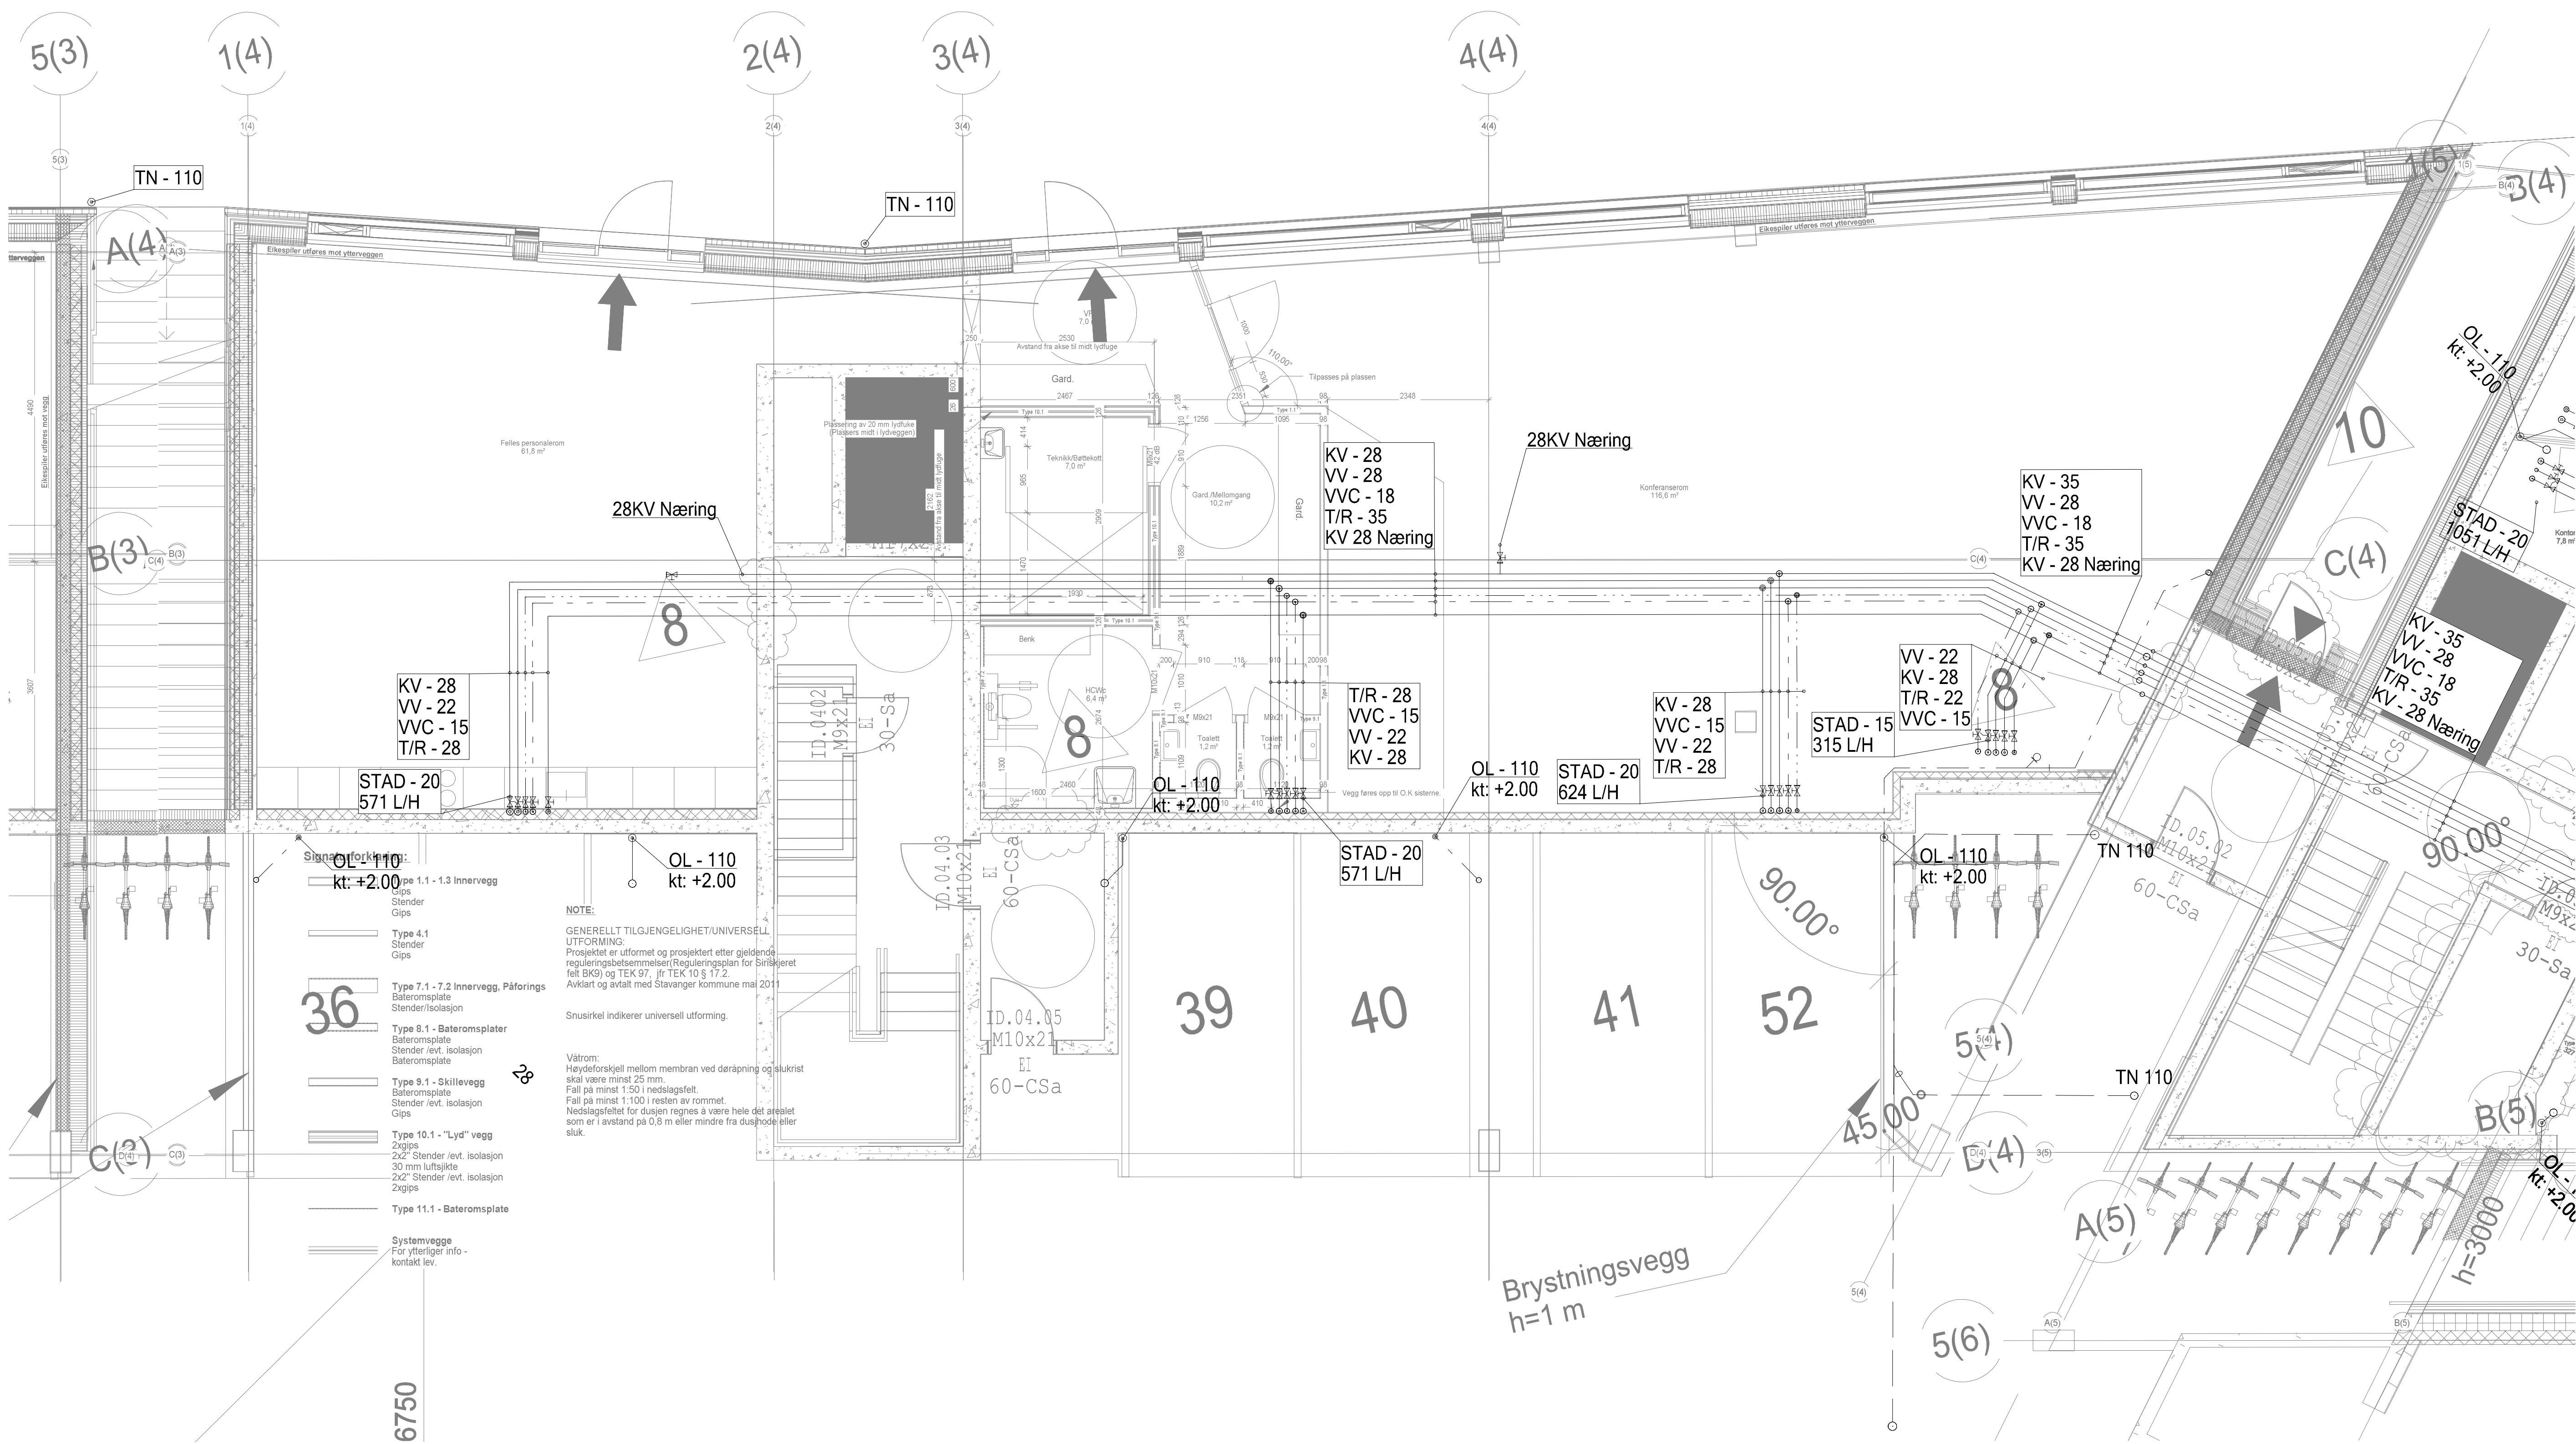

A	As built	03.06.2015	K.H.
0	Arbeidstegning	19.03.2014	K.H.
Vannkanten P			
SIGN:	K.H.	DATO:	13.09.2012
GODKJENT:		DATO:	
00U B4	MALESTOKK:	FILNAVN:	Vann8010
	1:50	TEGN.NR.:	V28-B4-001
A1	ERSTATNING FOR:	ERSTATTET AV:	
HENVISNING:	BEREGNING:	INFO:	

