


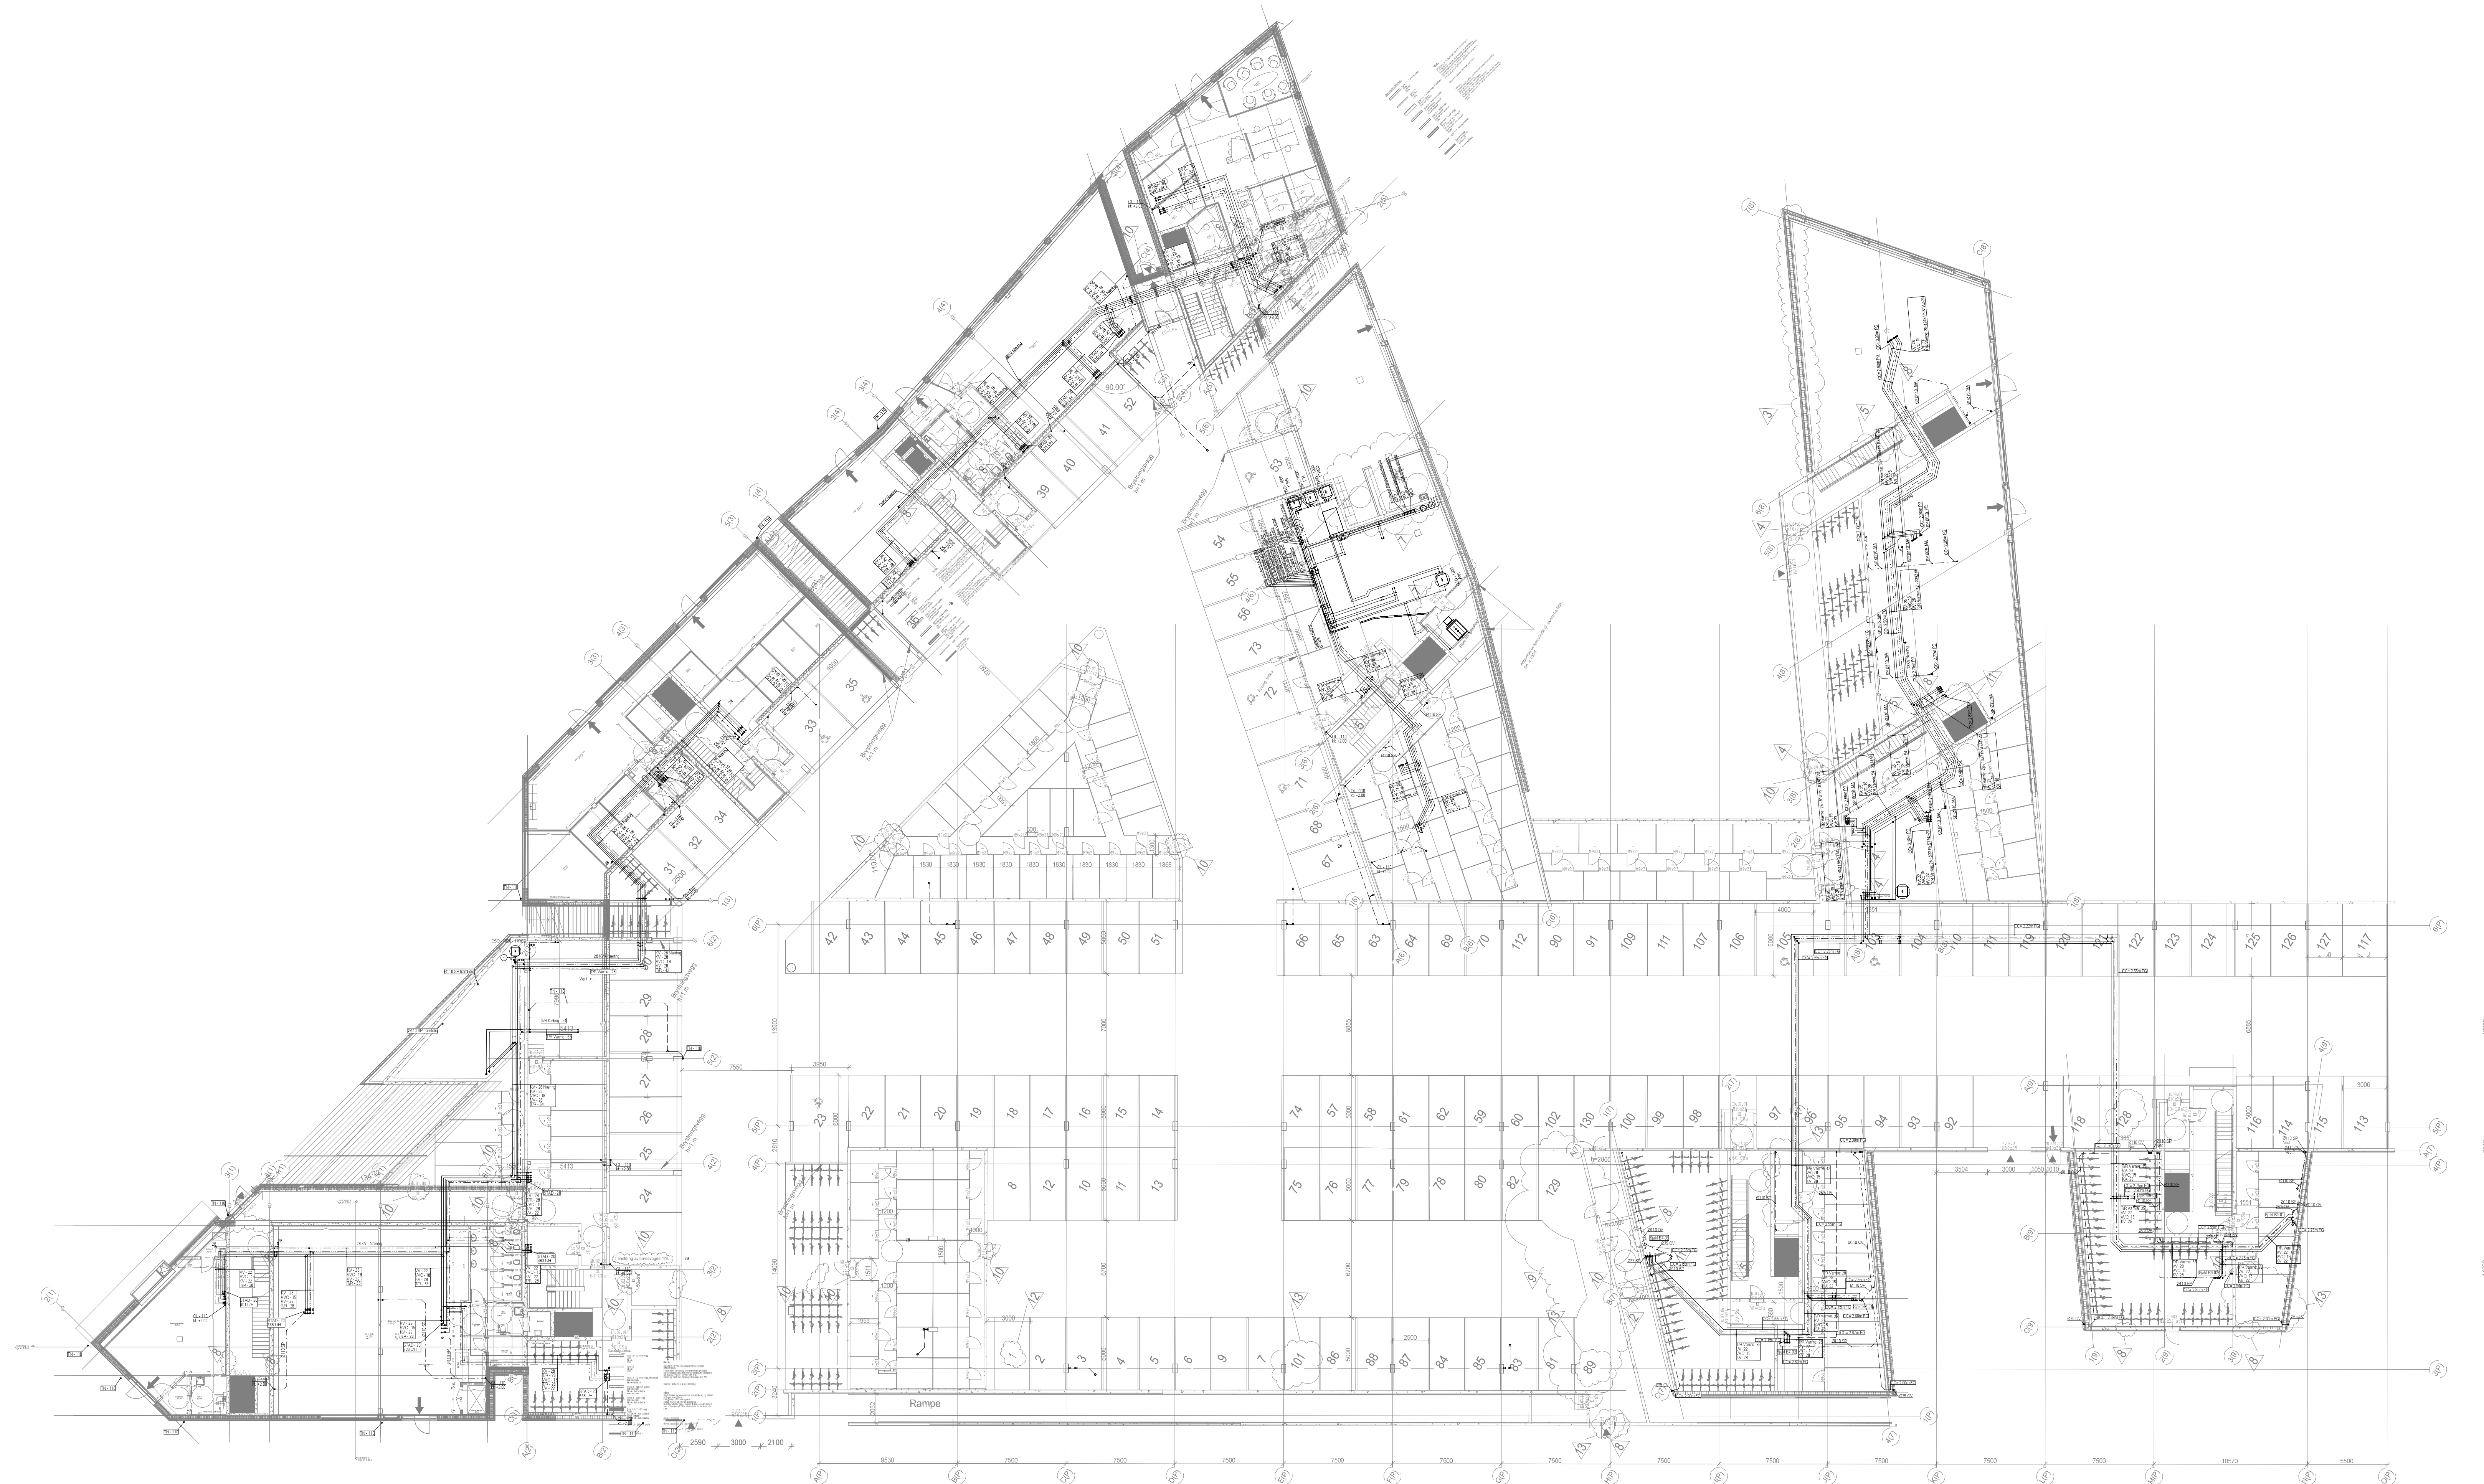

B As built 05.06.2015 K.H.
A Forslag plassering wc næring 19.03.2014 K.H.
O Utkast 16.04.2013 K.H.

Vannkanten P

SIGN: K.H. DATO: 13.09.2012

GOOJKJENT: DATO:

U-Etasje

A0 HENVISNING: BEREGNING: INFO:

MALESTOKK: 1:200

TEGN NR: V28-P-U100

ERSTATNING FOR: ERSTATTET AV:

HELLEVIK VVS

FILEN: Vann8010

REV: B

