


Bygg 7 PLAN +9,140

1 : 50

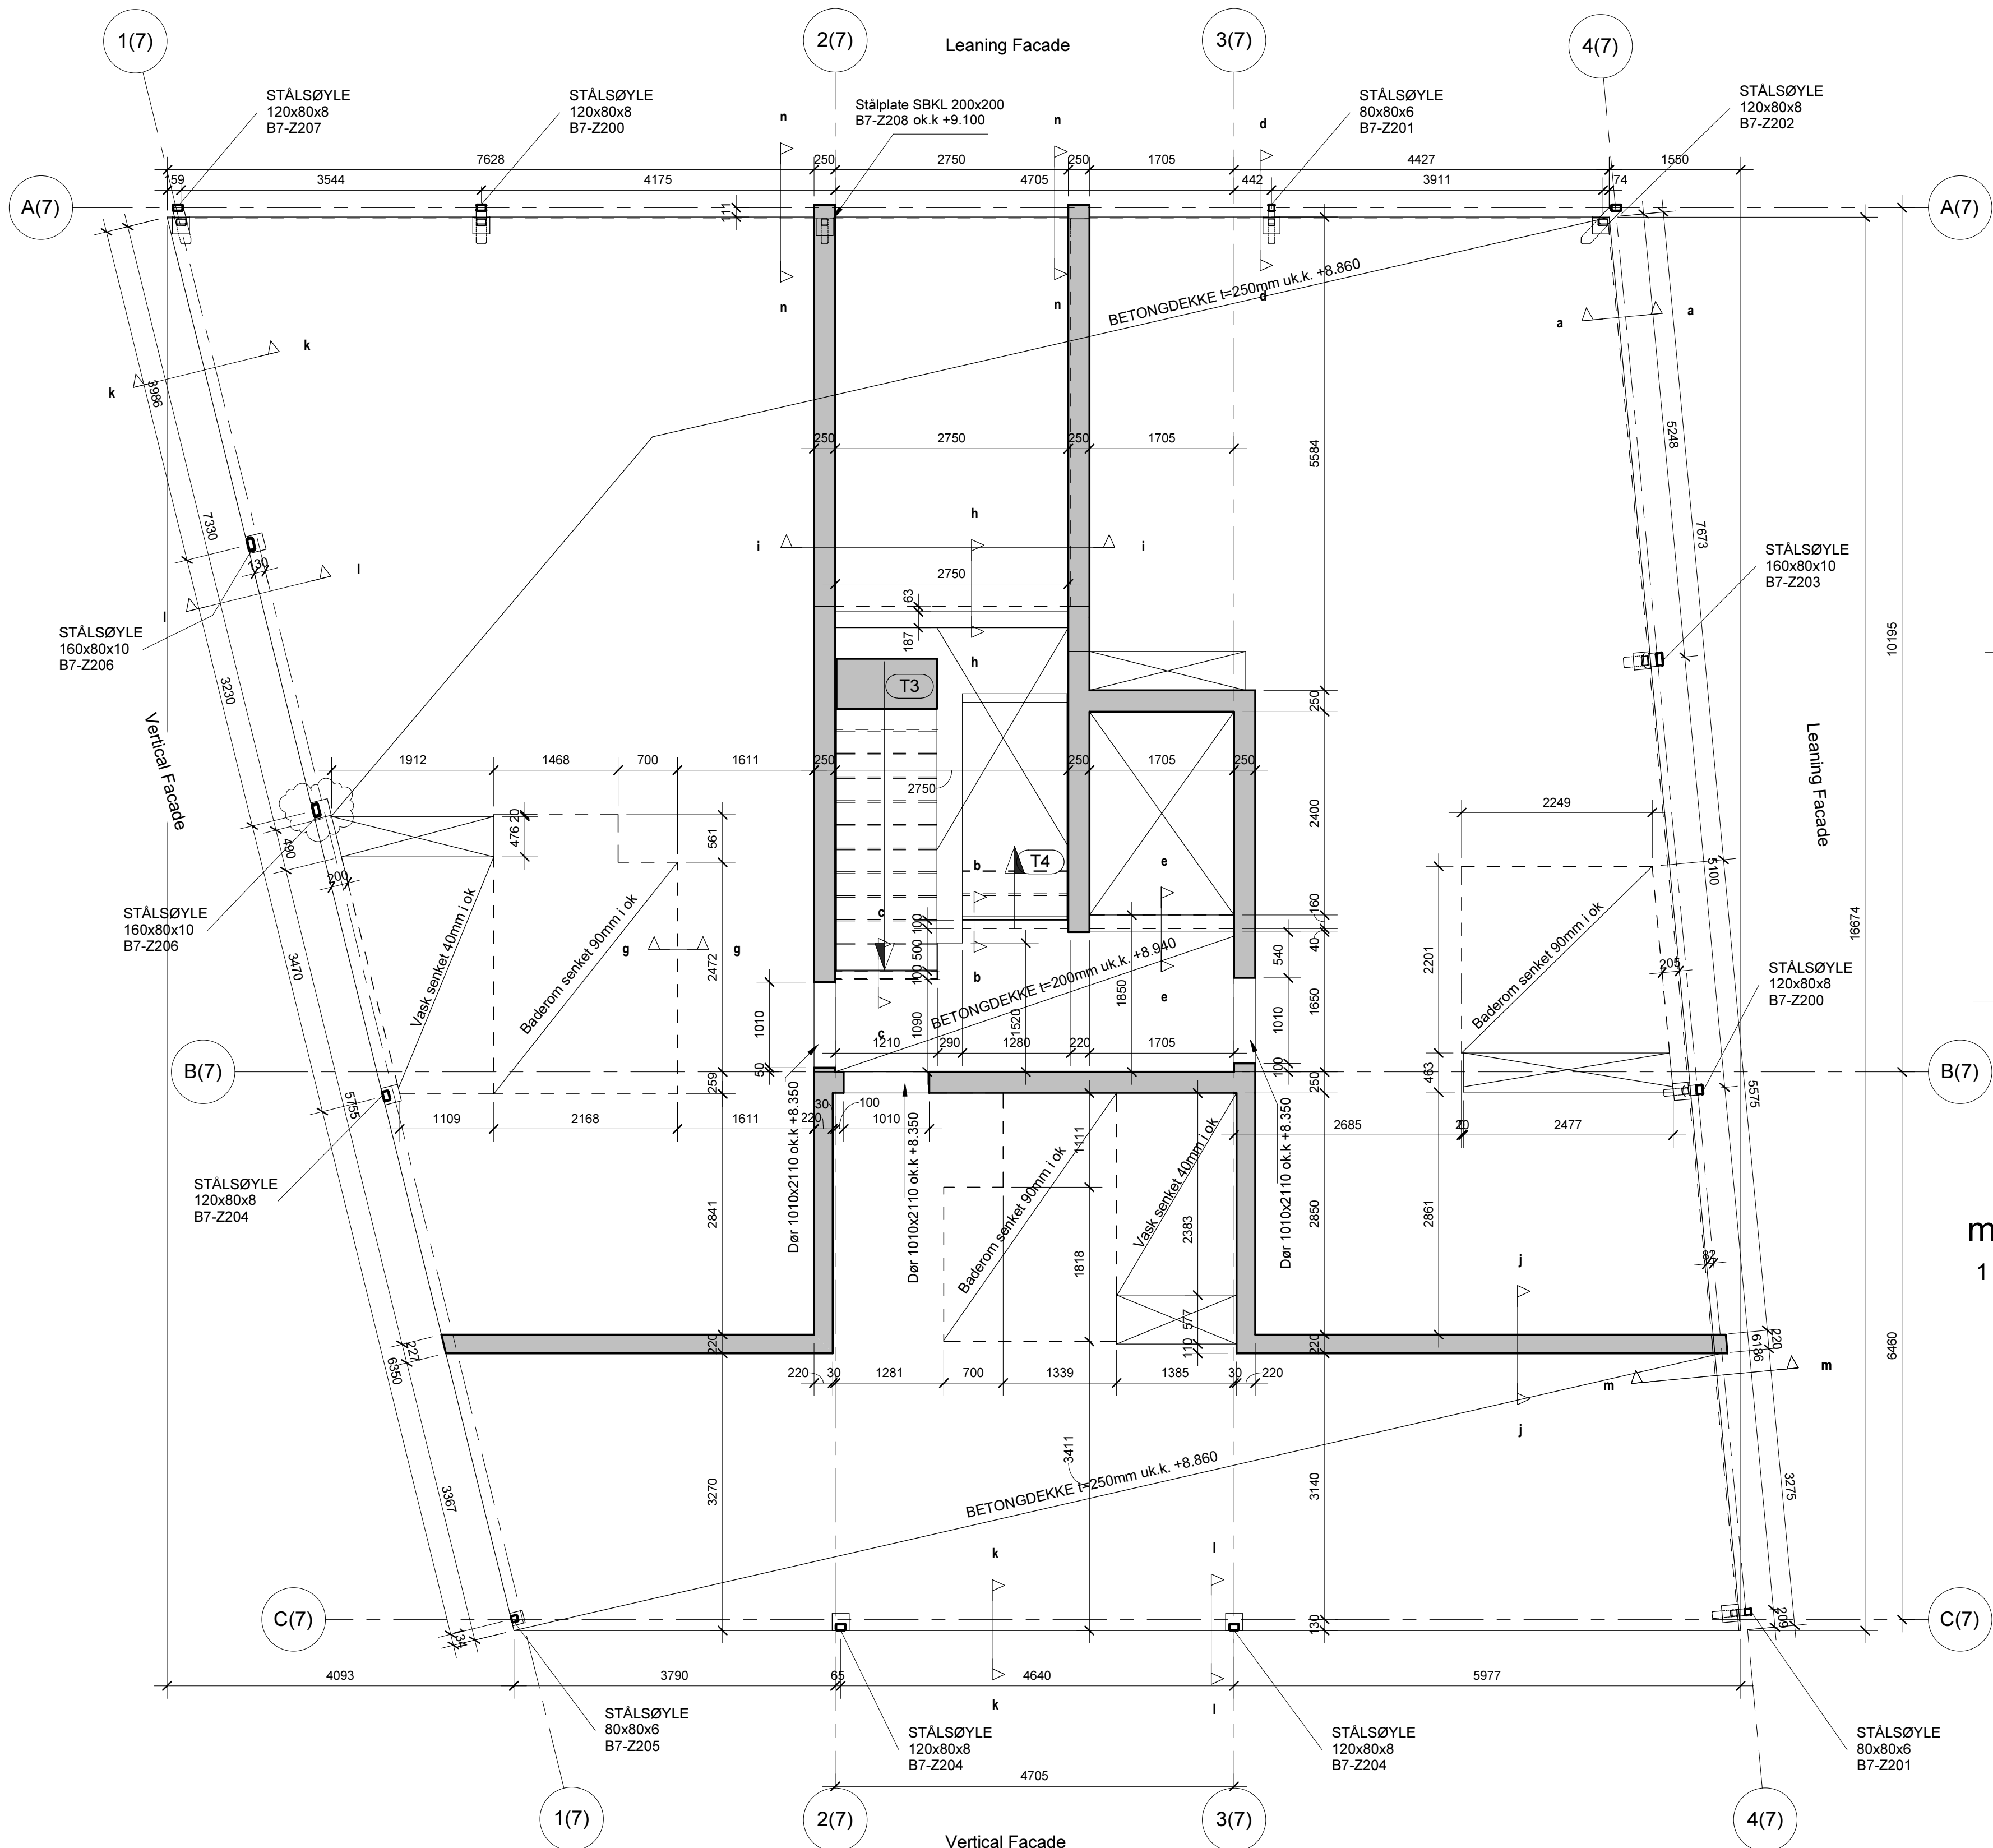


Liste Stålsøyle Etasje 01				
Pos nr.	Stål kval.	Antall stk	Type	Tegning

B7-Z200	S 355	2	Stålsøyle (CFRHS) KFHUP: 120x80x8	B7-ST03
B7-Z201	S 355	2	Stålsøyle (CFRHS) KFHUP: 80x80x6	B7-ST01
B7-Z202	S 355	1	Stålsøyle (CFRHS) KFHUP: 120x80x8	B7-ST06
B7-Z203	S 355	1	Stålsøyle (CFRHS) KFHUP: 160x80x10	B7-ST07
B7-Z204	S 355	3	Stålsøyle (CFRHS) KFHUP: 120x80x8	B7-ST04
B7-Z205	S 355	1	Stålsøyle (CFRHS) KFHUP: 80x80x6	B7-ST02
B7-Z206	S 355	2	Stålsøyle (CFRHS) KFHUP: 160x80x10	B7-ST05
B7-Z207	S 355	1	Stålsøyle (CFRHS) KFHUP: 120x80x8	B7-ST21


Liste Stålplate Dekke over 1. etasje					
Pos nr.	Stål kval.	Antall stk	Type	ok.k.	Manufacturer

Z208	S 235	1	Stålplate: SBKL 200x200	+9,100	Peikko
------	-------	---	-------------------------	--------	--------


a-a
1 : 20

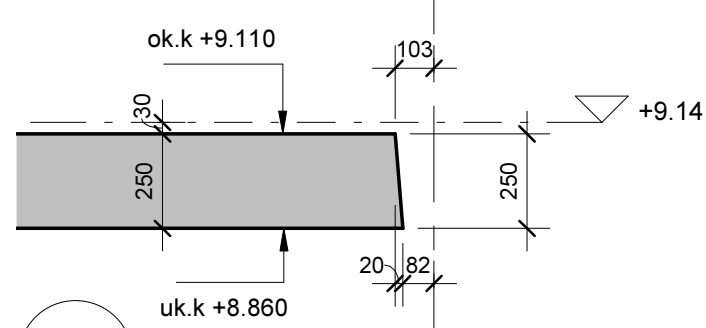


b-b
1 : 20

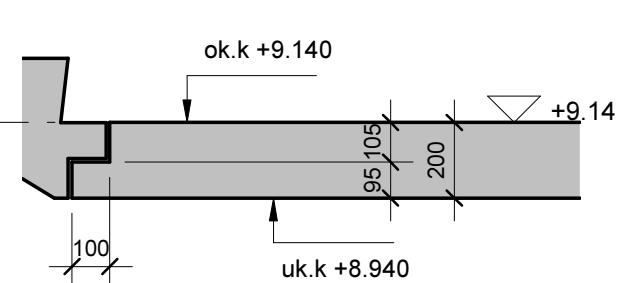


c-c
1 : 20

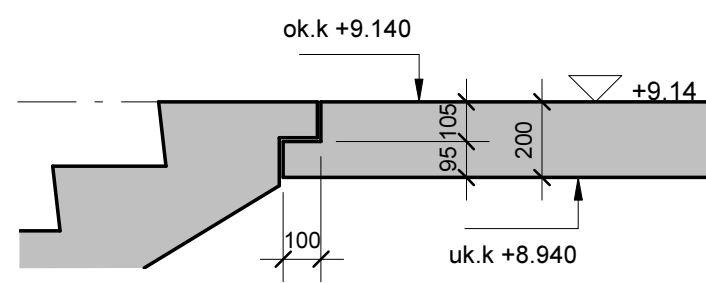


d-d
1 : 20

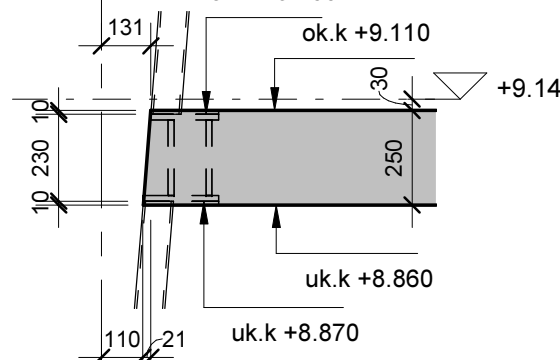


e-e
1 : 20

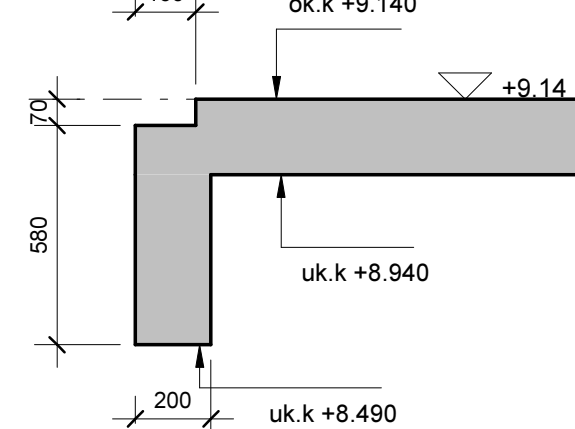


g-g
1 : 20

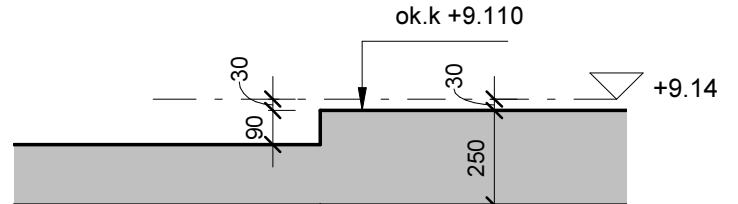


h-h
1 : 20

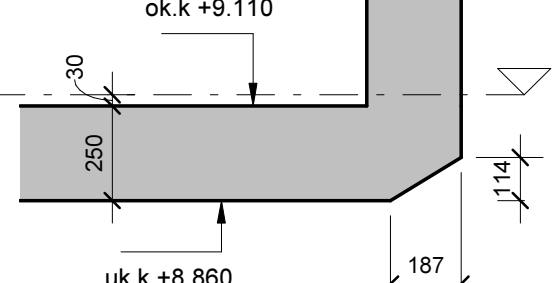


i-i
1 : 20

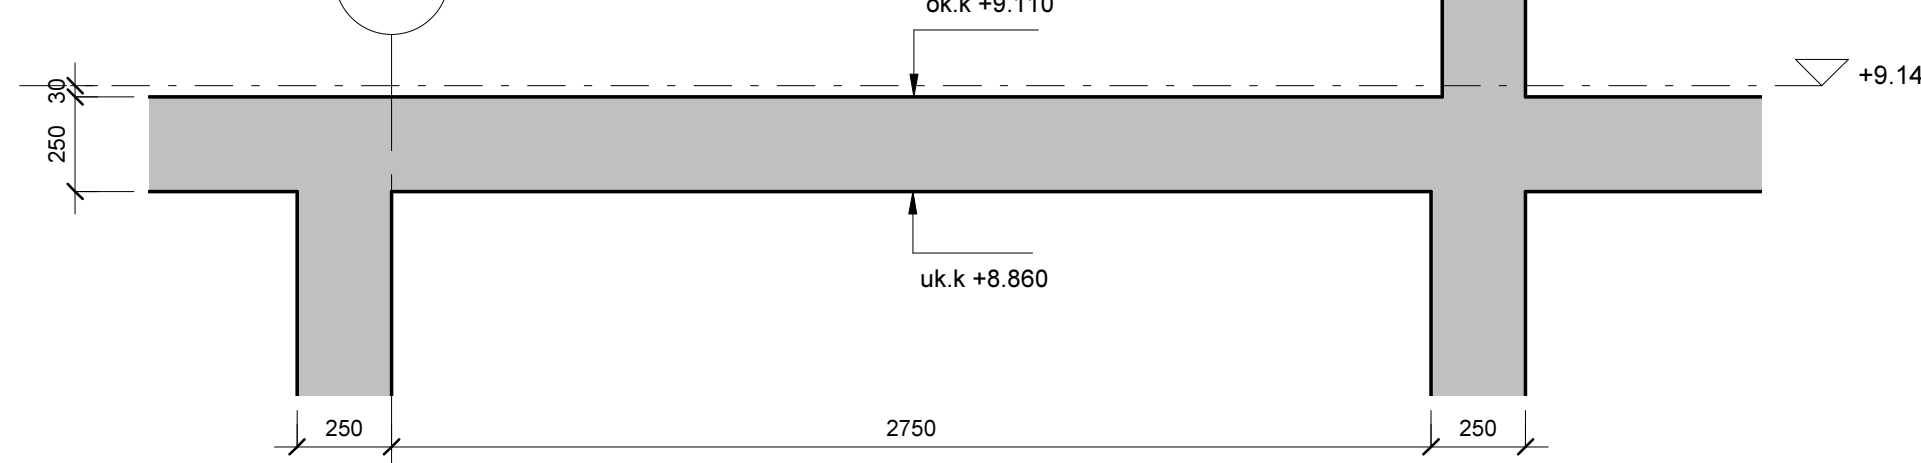


j-j
1 : 20

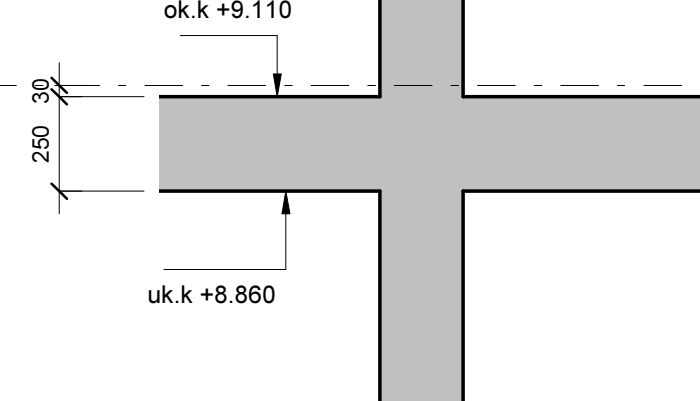


k-k
1 : 20

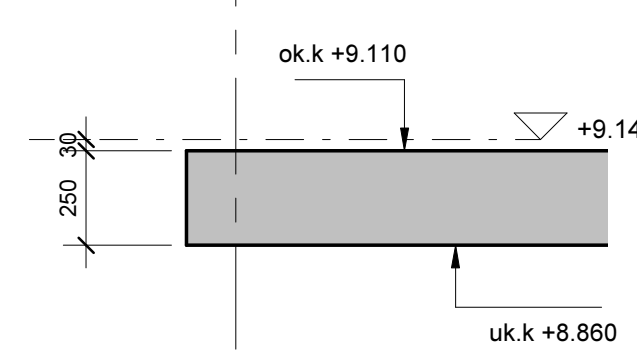


l-l
1 : 20

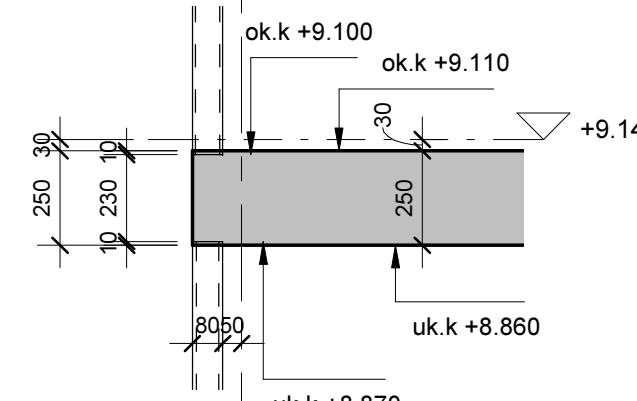

m-m
1 : 50

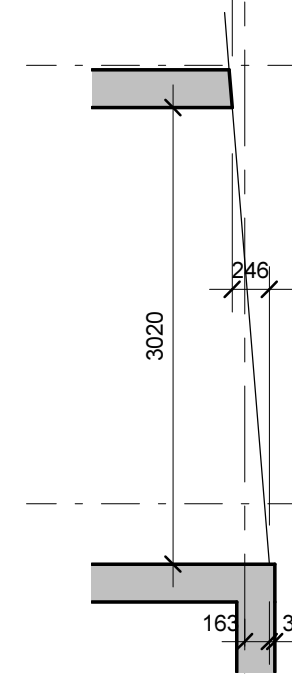

n-n
1 : 50

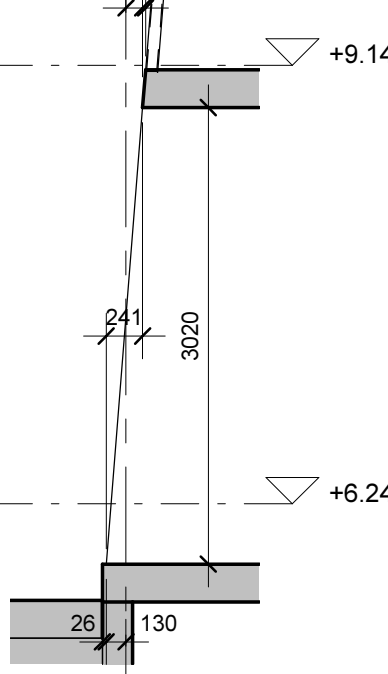

ANMERKNINGER

- Bestemmelser
1. Eksponeringsklasse:
 2. Kontrollklasse utførelse:
 3. Kontrollklasse prosjektering:

Materialer og utførelse

1. Eksponeringsklasse:
2. Bestandighetsklasse:
3. Fasthetsklasse:
4. Armeringsstål:
5. Nominell overdekning armering:
6. Kloridklasse:
7. Tilslagsstørrelse Dmax:

Forklaringer


1. ok = overkant
2. uk = underkant
3. fg = ferdig golv

Henvisninger

1. Øvrige tegninger iht. tegningsliste fra Dimensjon Rådgivning

2
Normal kontroll
Normal kontroll

XC1
M60
B30
B500C
25±10mm
CL 0,40
22mm

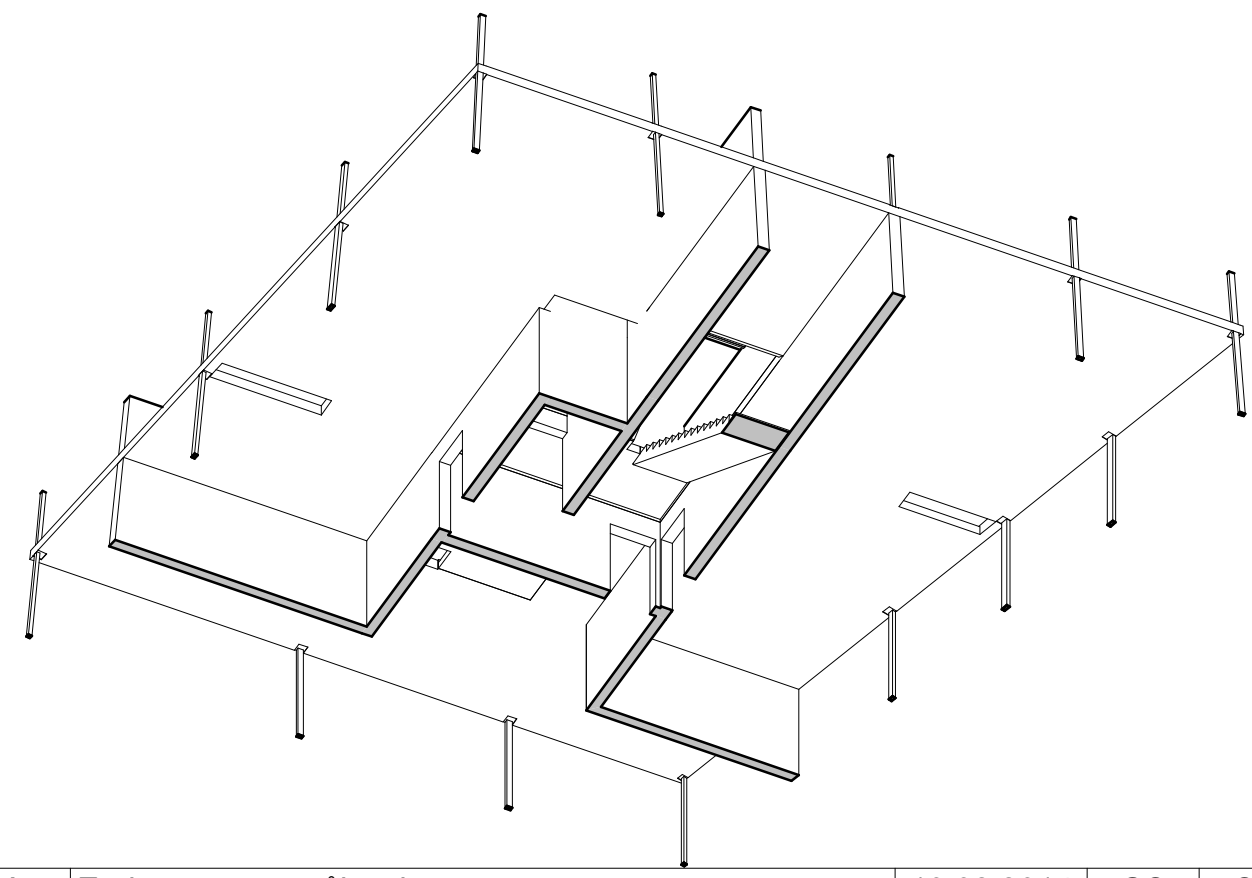

A	Endret type av stålsøyler	10.02.2014	GS	SG
O	Arbeidstegning	09.01.2014	GS	SG
Rev.	Endring - erstatning	Dato	Sign.	Kontr.
Client: Kruse Smith AS Vannkanten 20672		Main designer: Gamle Forusveien 10A, 4033 STAVANGER Tlf: 51 44 01 00 Faks: 51 63 01 35 E-post: post@dimensjon.no	Kontroll: SG Tegn: GS Saksb: JHE Dato: 10.05.2013	
Dekke over 1. etasje Bygg 7 - Form		Målestokk: 1:50	Prosjektnr: 1704	
Co-designer: MaHill Consulting Engineering Ltd. Seregely utca 11, 1034 BUDAPEST Tel: +36 1 250 4831 magyar.laszlo@mahill.hu www.mahill.hu		Co-designer: Petőfi tér 3-5. A. I/3. 1052 BUDAPEST Tel: +36 1 788 4357 ceos@ce-os.eu www.ce-os.eu		Tegn. nr. B7-11 Rev. A