


Bygg 7 PLAN +20,740

1 : 50

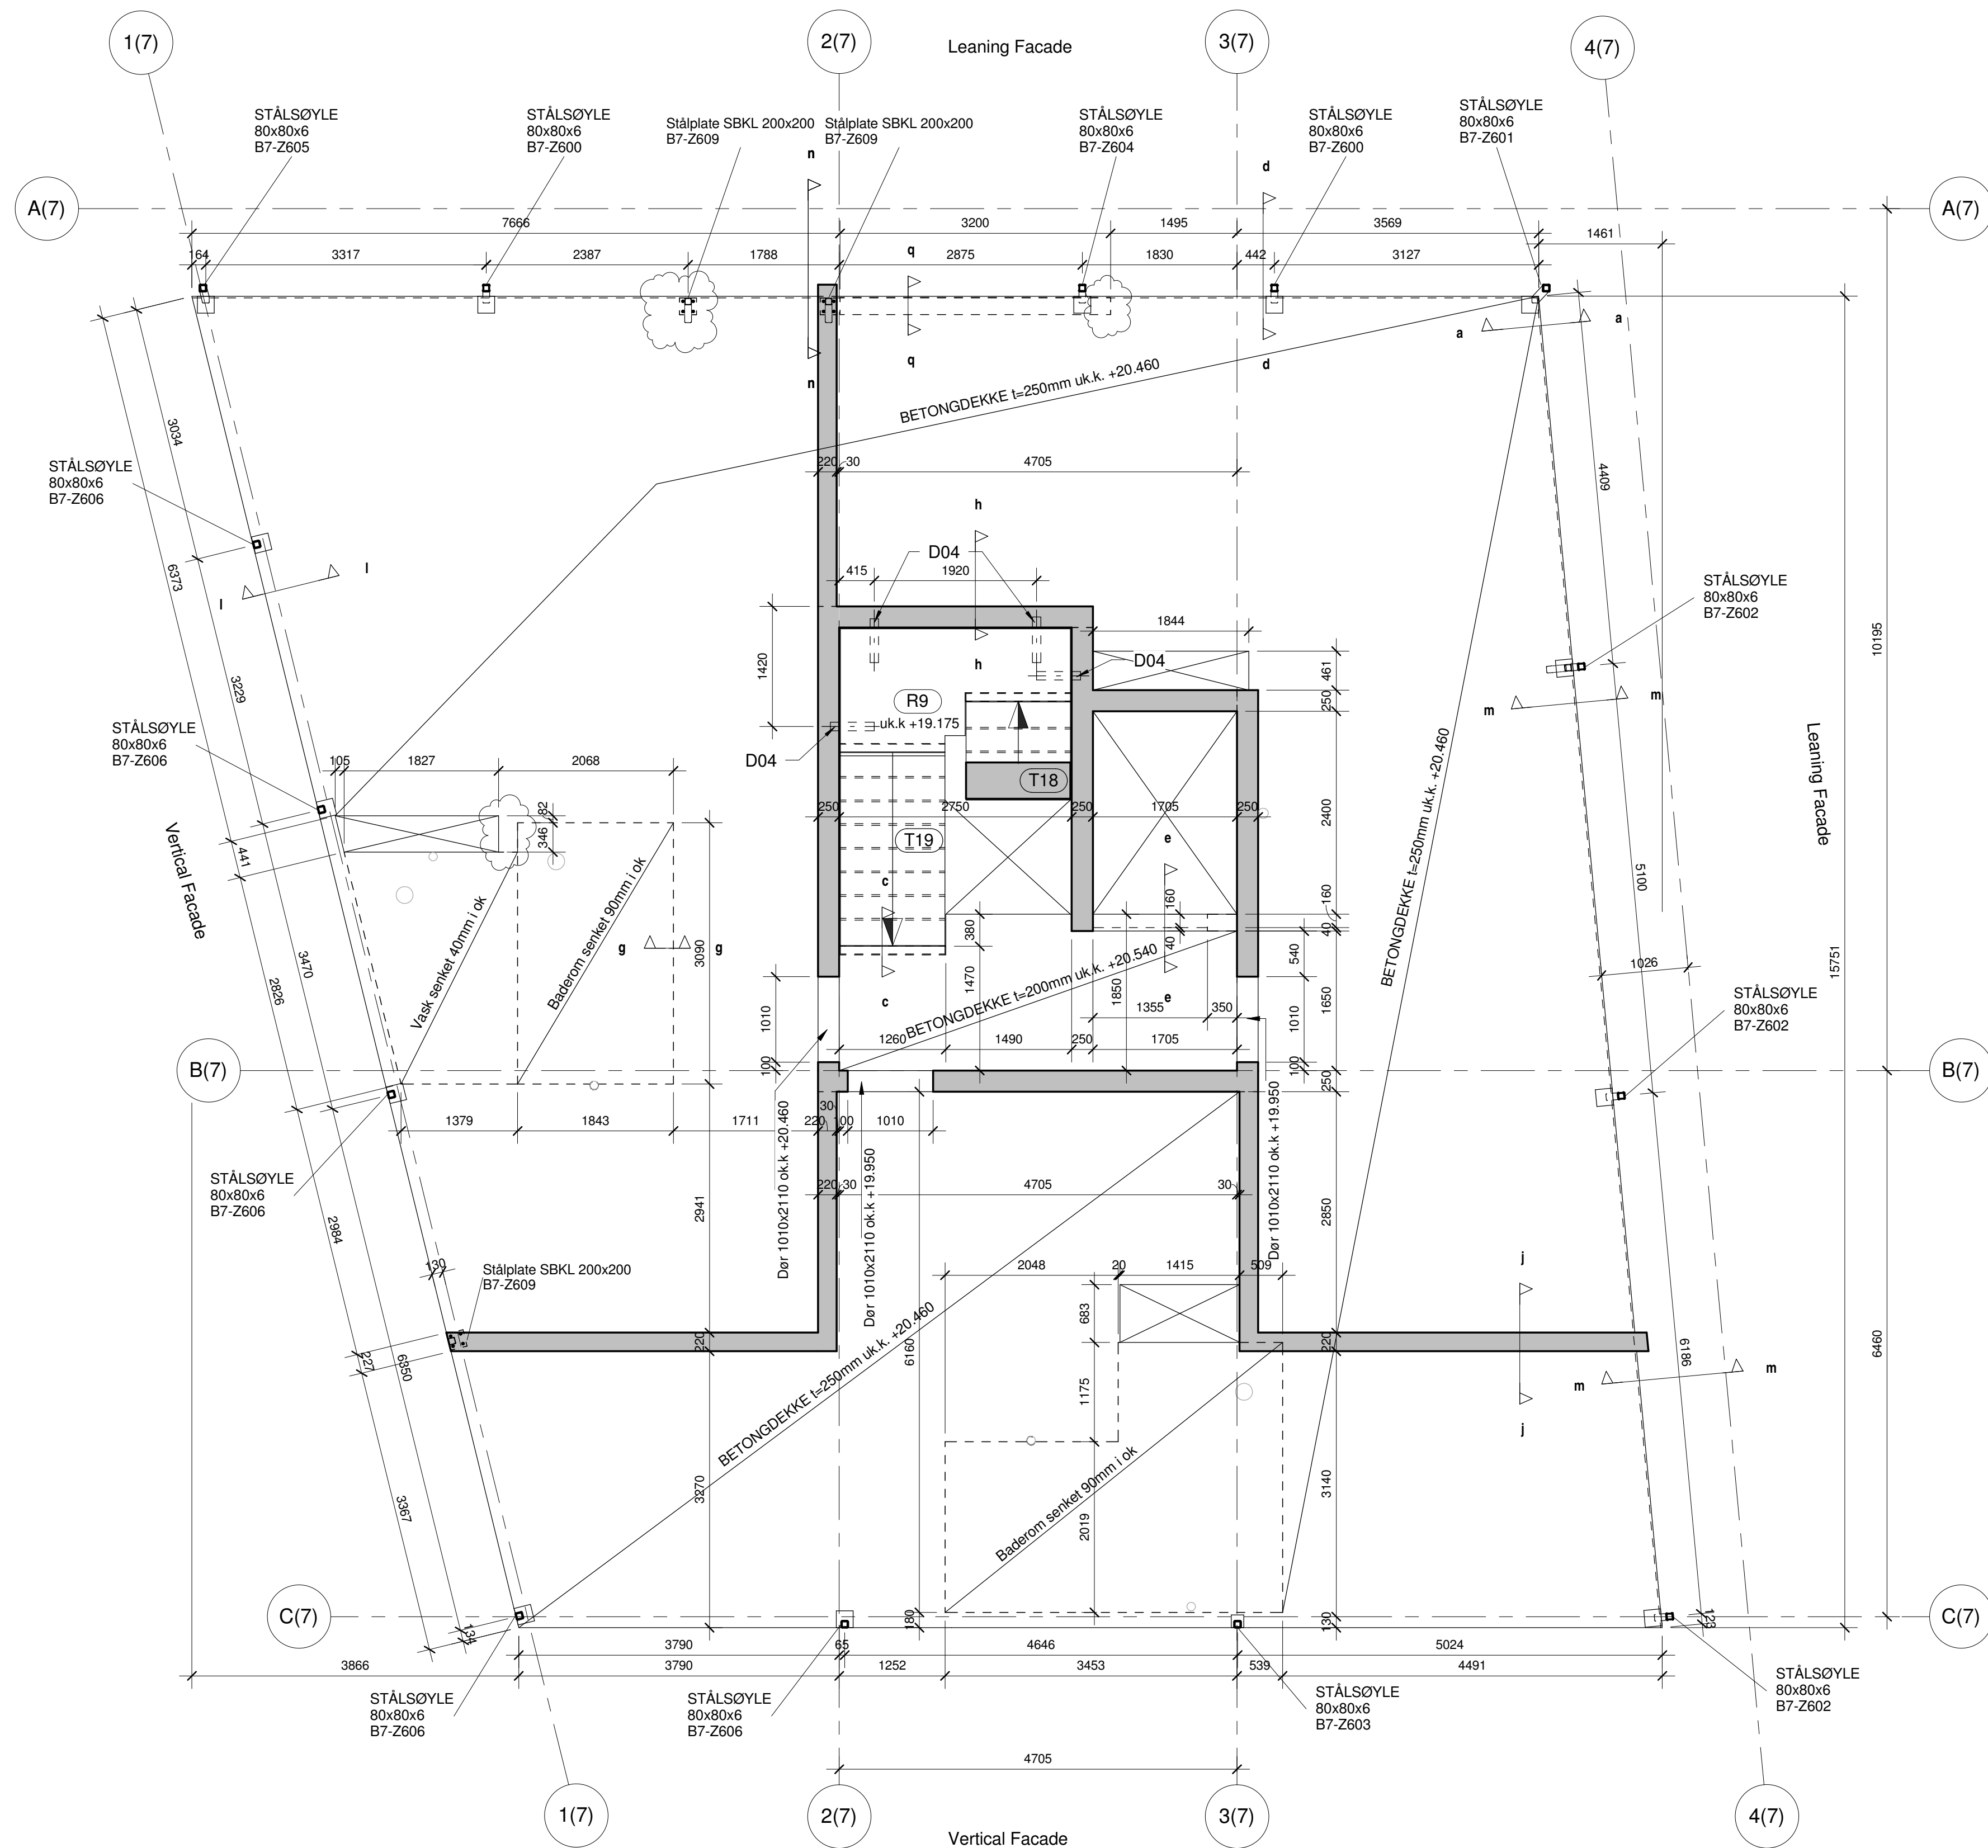


Liste Stålplate Dekke over 5. etasje					
Pos nr.	Stål kval.	Antall stk	Type	ok.k.	Manufactur er
Z609	S 235	3	Stålplate: SBKL 200x200	+20.74	Peikko

Liste Stålsøyle Etasje 05					
Pos nr.	Stål kval.	Antall stk	Type	Tegning	
B7-Z600	S 355	2	Stålsøyle (CFRHS) KFHUP: 80x80x6	B7-ST15	
B7-Z601	S 355	1	Stålsøyle (CFRHS) KFHUP: 80x80x6	B7-ST09	
B7-Z602	S 355	3	Stålsøyle (CFRHS) KFHUP: 80x80x6	B7-ST14	
B7-Z603	S 355	1	Stålsøyle (CFRHS) KFHUP: 80x80x6	B7-ST31	
B7-Z604	S 355	1	Stålsøyle (CFRHS) KFHUP: 80x80x6	B7-ST29	
B7-Z605	S 355	1	Stålsøyle (CFRHS) KFHUP: 80x80x6	B7-ST19	
B7-Z606	S 355	5	Stålsøyle (CFRHS) KFHUP: 80x80x6	B7-ST10	


a-a

1 : 20

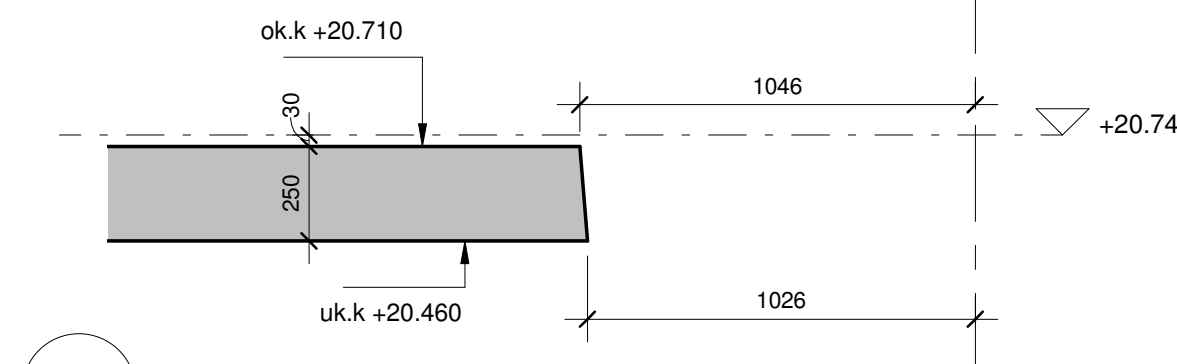


C-C

1 : 20

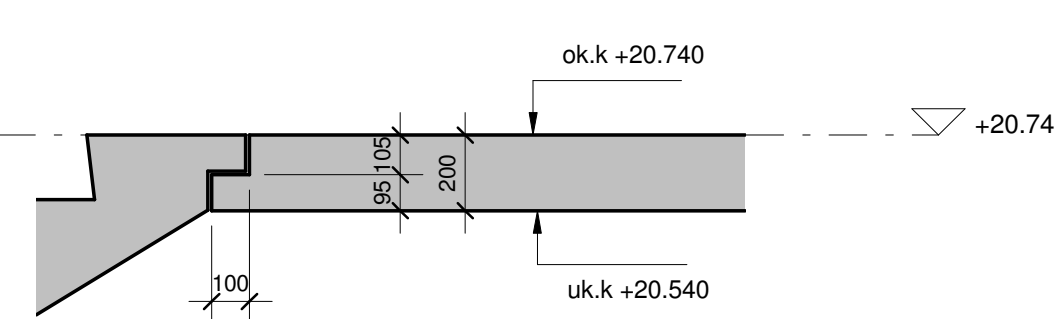


d-d

1 : 20

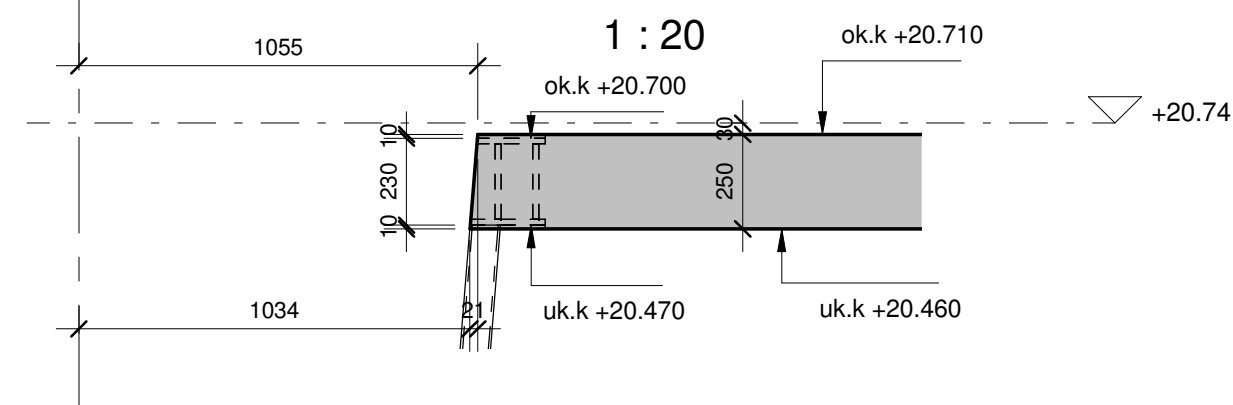


e-e

1 : 20

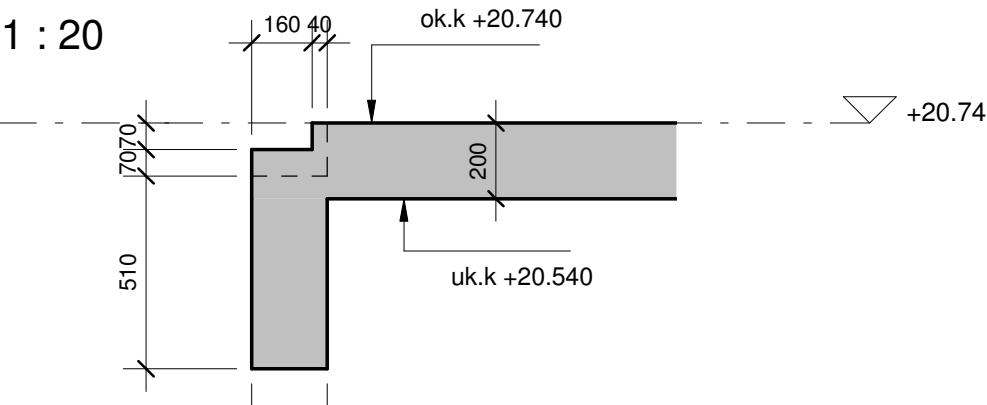


g-g

1 : 20

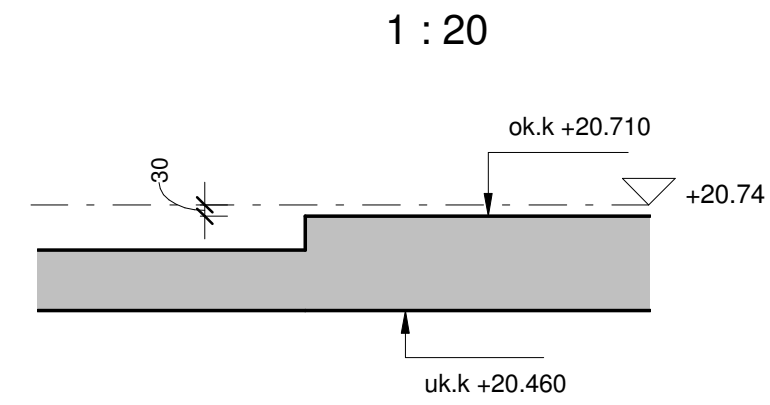


h-h

1 : 20

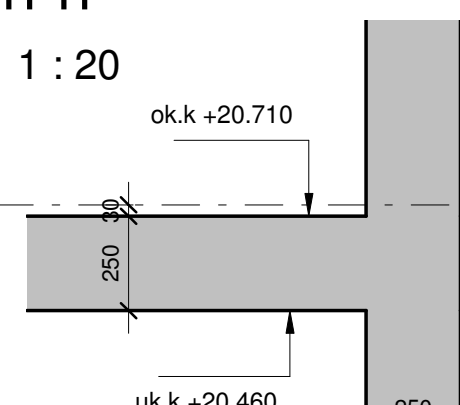


I-I

1 : 20

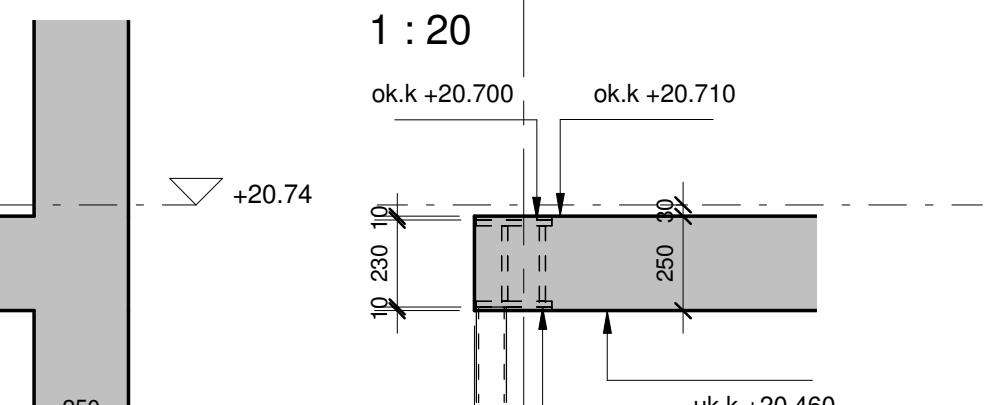


m-m

1 : 50

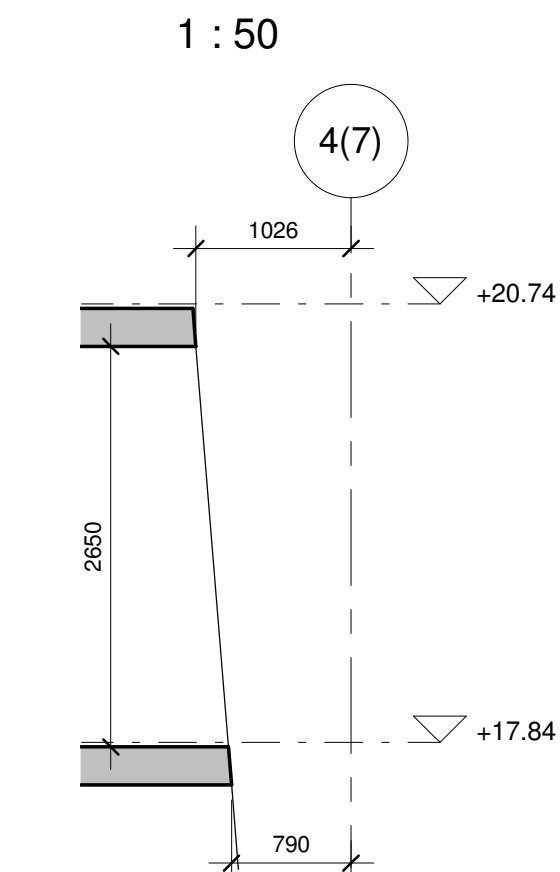


n-n

1 : 50

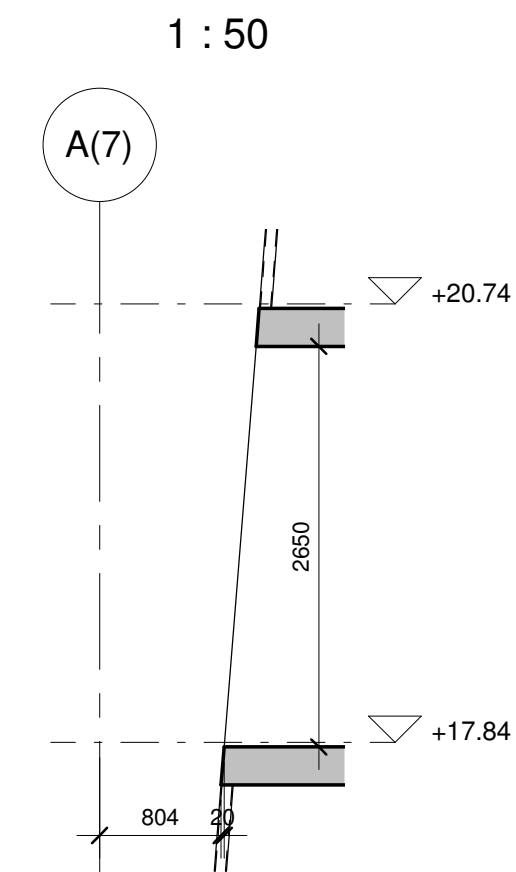


j-j

1 : 20

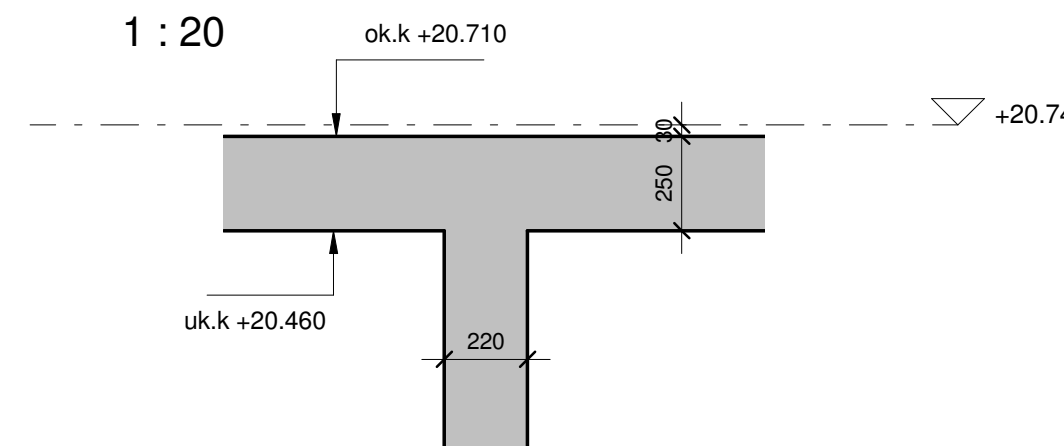

q-q

1 : 20

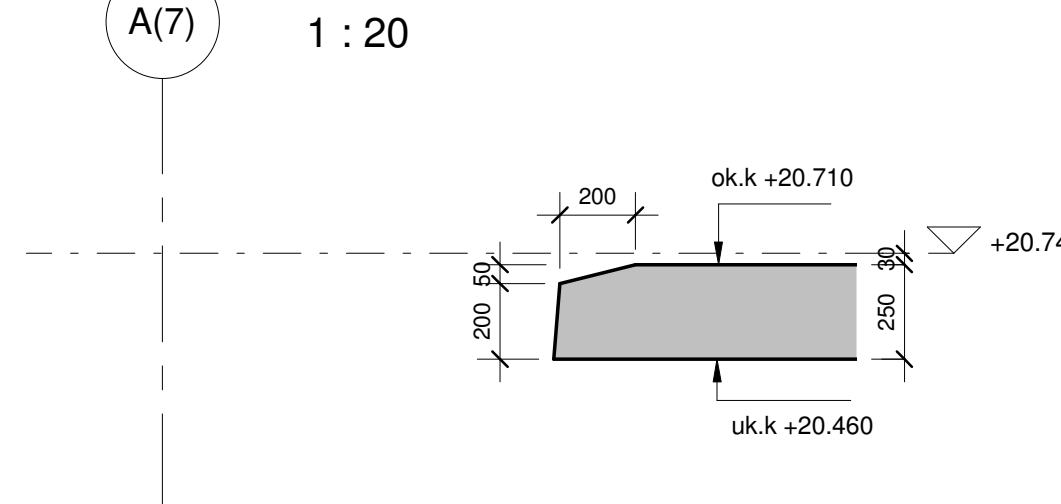

ANMERKNINGER

Bestemmelser

1. Eksponeringsklasse:
2. Kontrollklasse utførelse:
3. Kontrollklasse prosjektering:

2. Normal kontroll
- Normal kontroll

Materialer og utførelse

1. Eksponeringsklasse:
2. Bestandighetsklasse:
3. Fasthetsklasse:
4. Armeringsstål:
5. Nominell overdekning armering:
6. Kloridklasse:
7. Tilslagsstørrelse Dmax:

- XC1
M60
B30
B500C
25±10mm
CL 0,40
22mm

Forklaringer

1. ok = overkant
2. uk = underkant
3. fg = ferdig golv

Henvisninger

1. Øvrige tegninger ihht. tegningsliste fra Dimensjon Rådgivning

A	Oppdatert stålsøyler	04.07.2014	GS	SG
O	Arbeidstegning		GS	SG
Rev.	Endring - erstatning	Dato	Sign.	Kontr.
Client: Kruse Smith AS Vannkannten 20672		Main designer: Gamle Forusveien 10A 4033 STAVANGER Tlf: 51 44 01 00 Faks: 51 63 01 35 E-post: post@dimensjon.no	Kontroll: SG Tegn: GS Saksb: JHE Dato: 04.07.2014	
Dekke over 5. etasje Bygg 7 - Form		Målestokk: 1:50	Prosjektnr: 1704	
Co-designer: Seregély utca 11. 1034 BUDAPEST Tel: +36 1 250 4831 magyar.laszlo@mahill.hu www.mahill.hu		Co-designer: Petőfi tér 3-5. A. l/3. 1052 BUDAPEST Tel: +36 1 788 4357 ceos@ce-os.eu www.ce-os.eu	Tegn. nr. B7-15	Rev. A