



Bygg PLAN +14.940

1 : 50

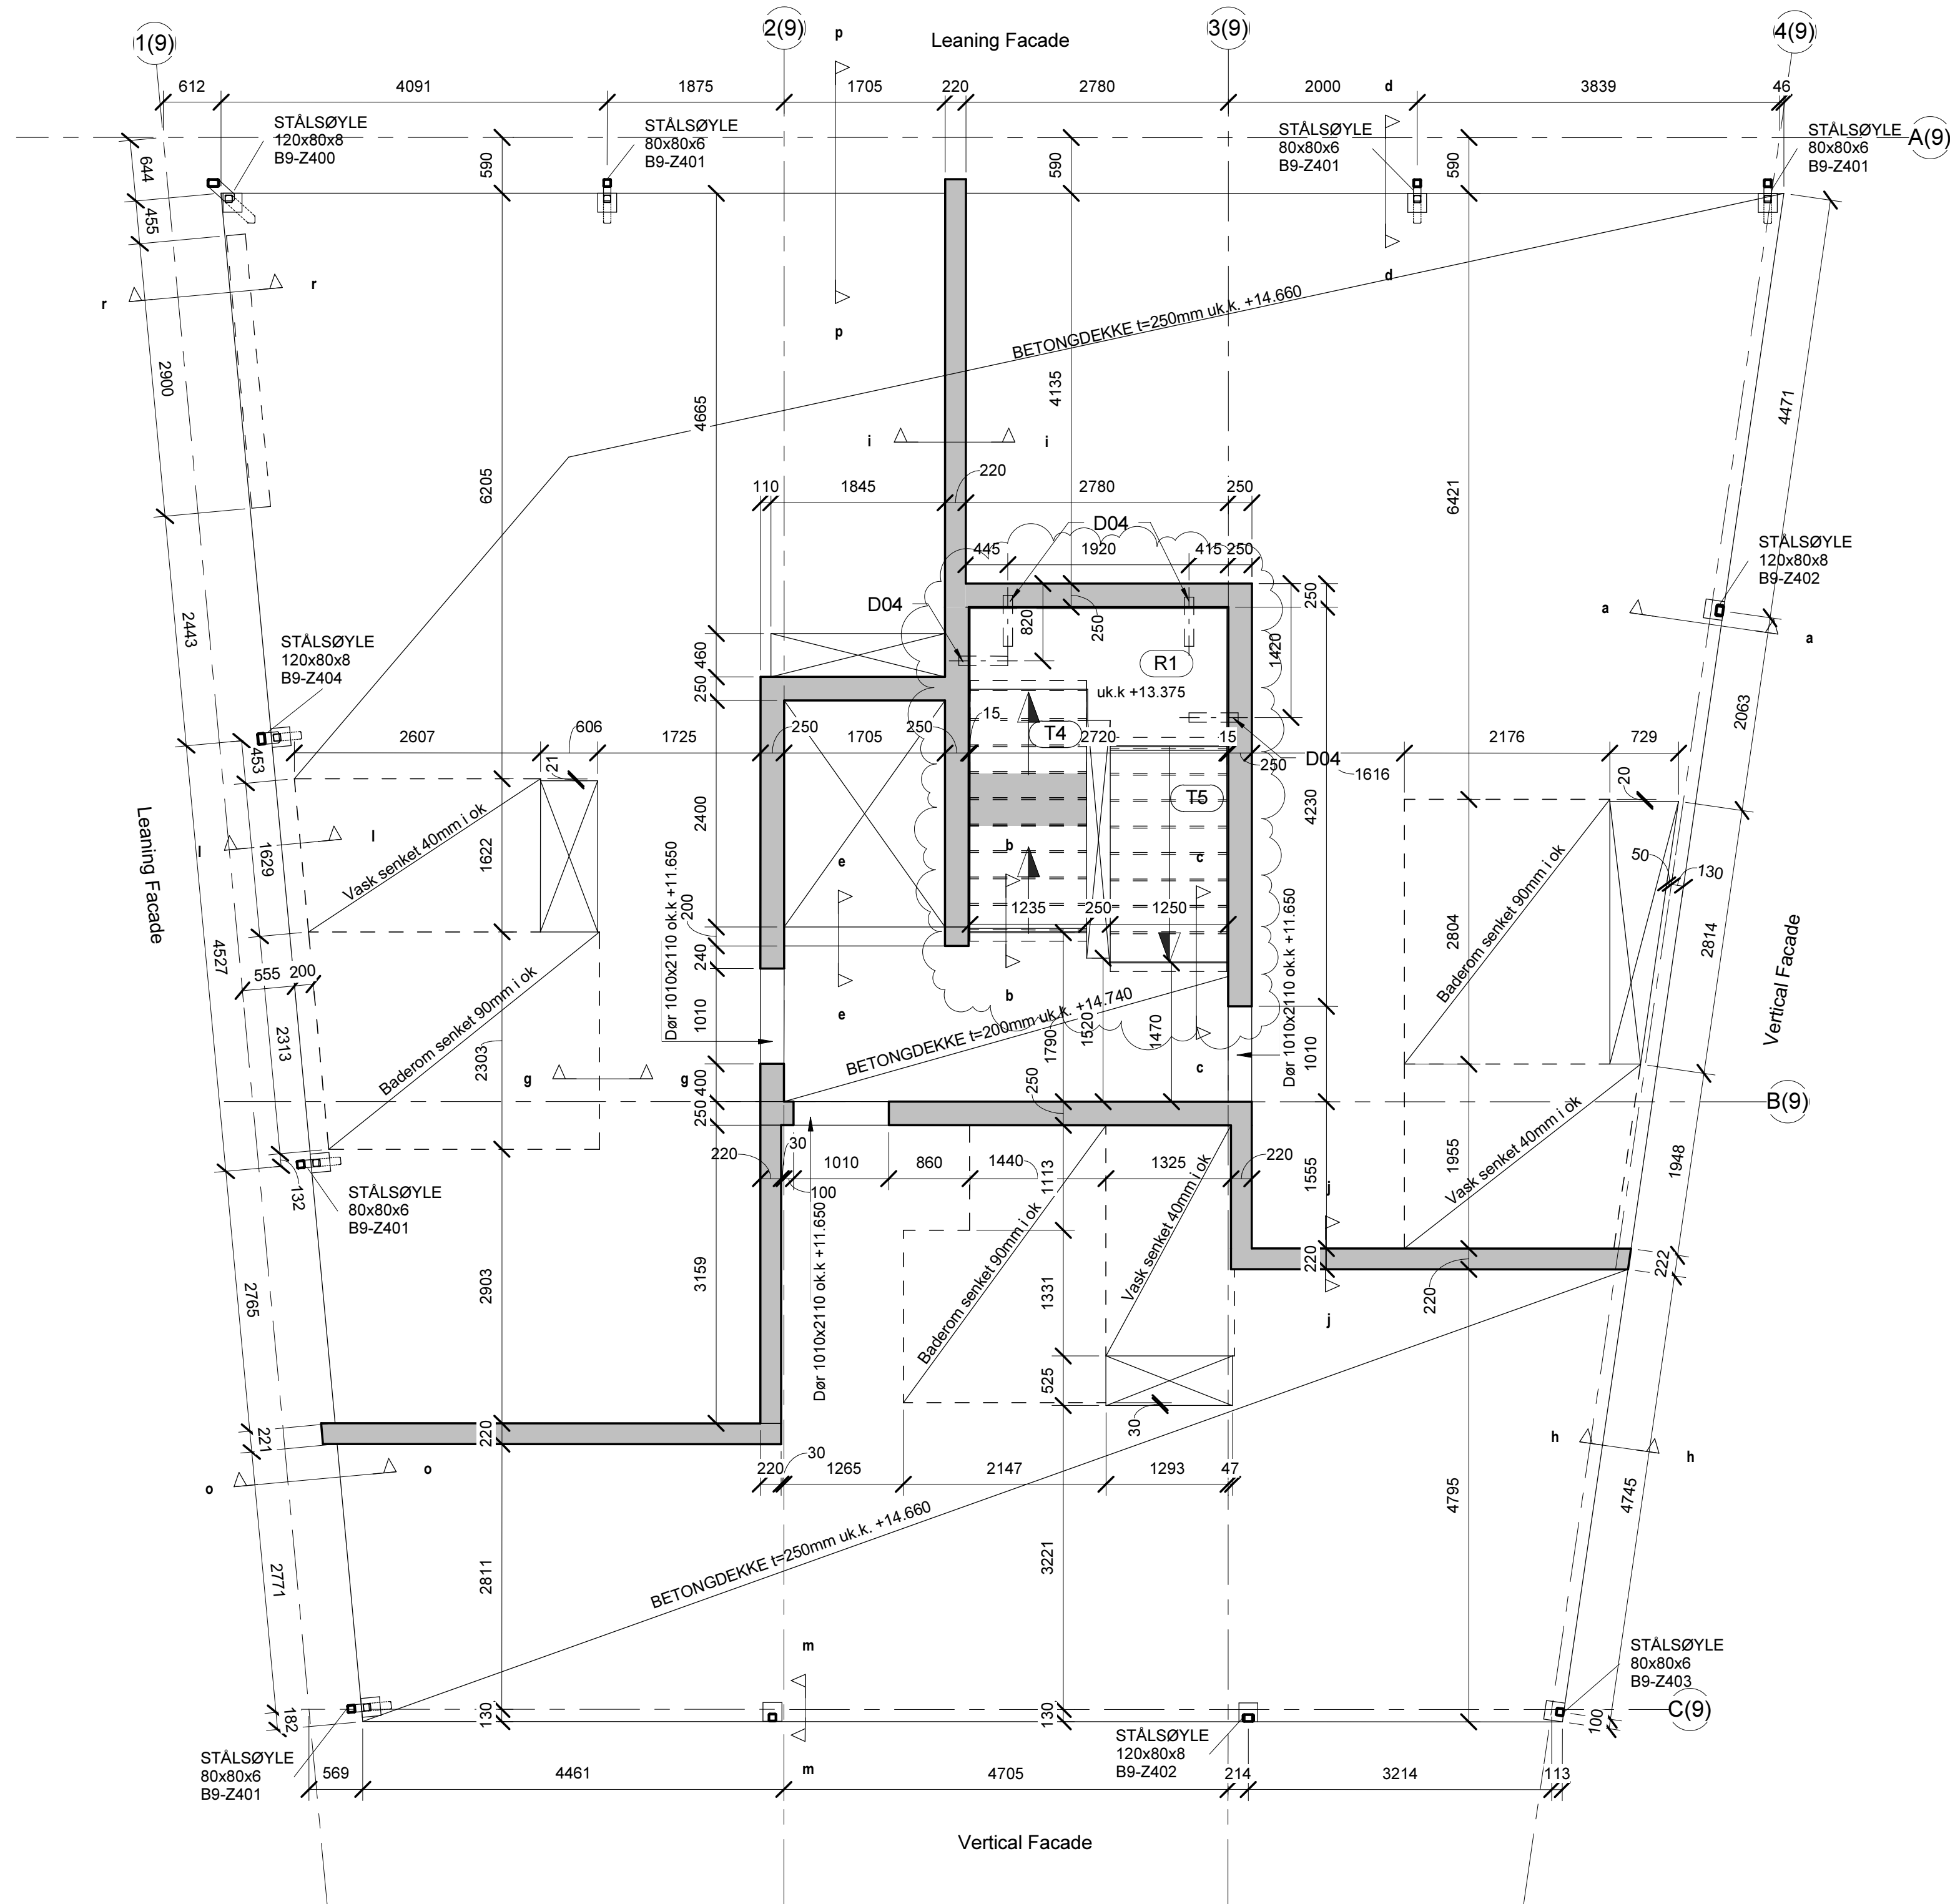


b-b

1 : 20

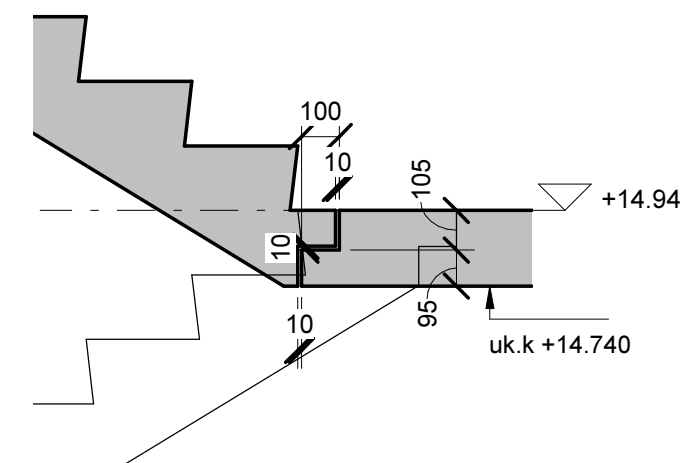

C-C


1 : 20

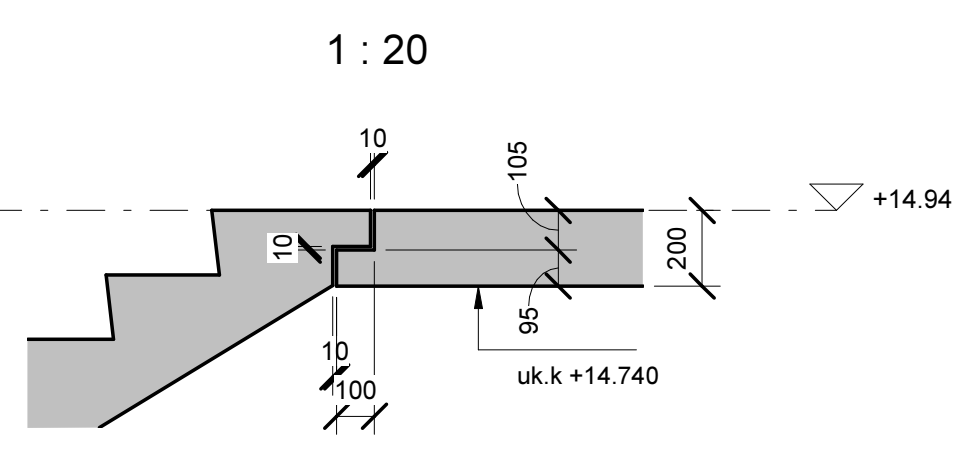

(1(9)


r-r

1 : 20

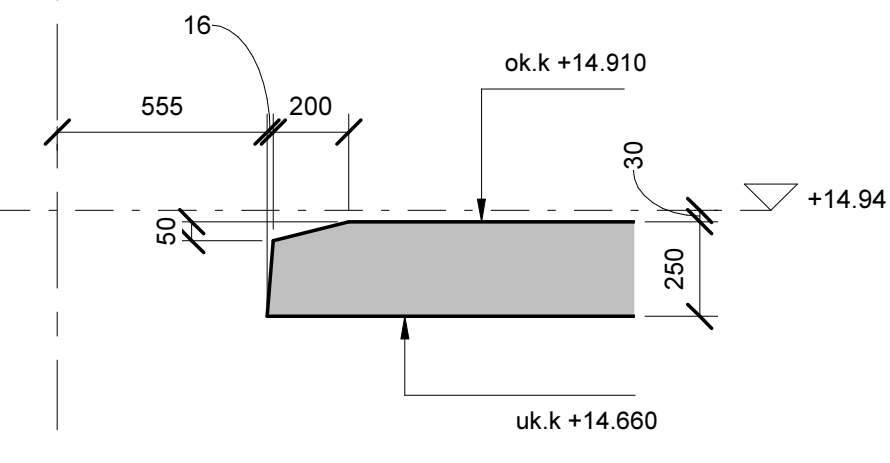


a-a

1 : 20

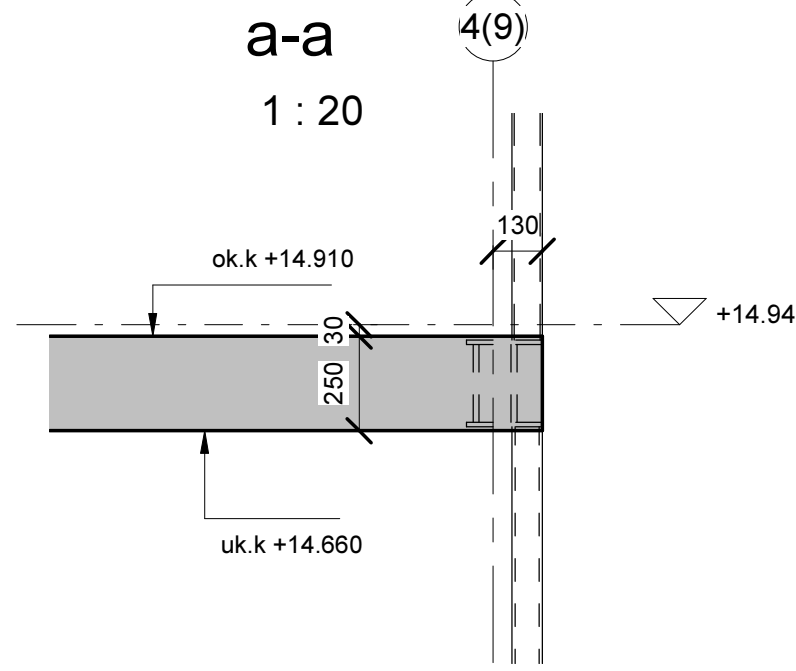


O-O

1 : 50

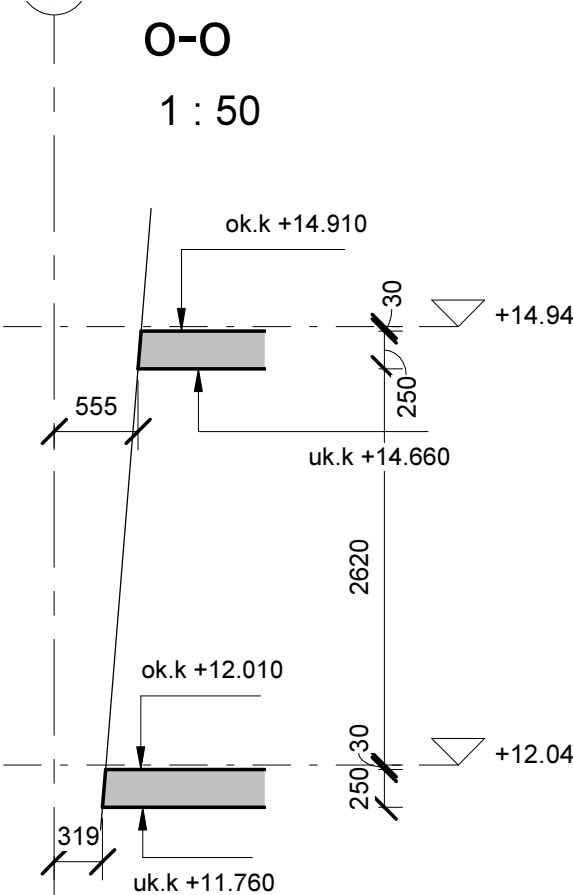


p-p

1 : 50

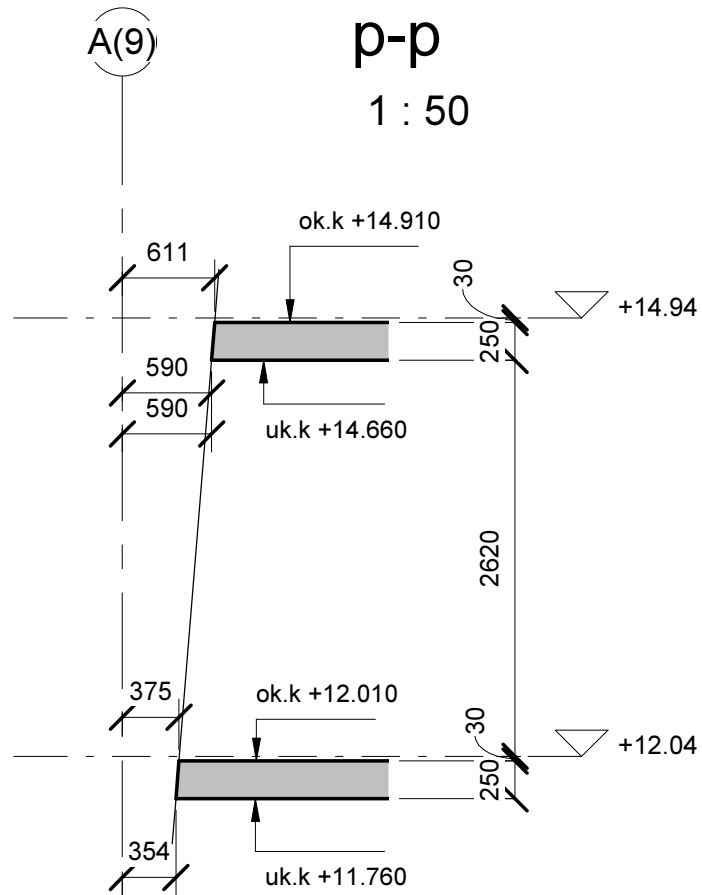


d-d

1 : 50

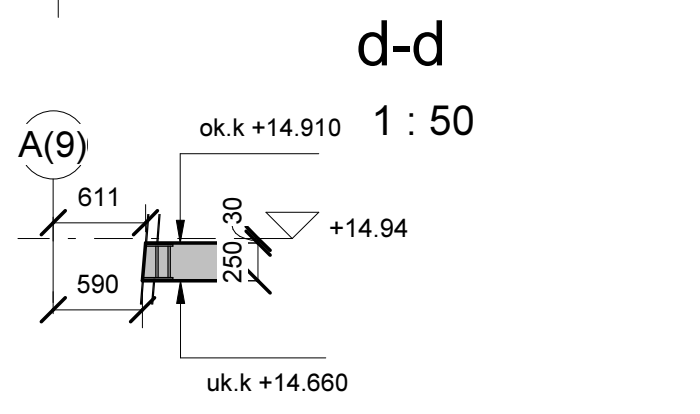


e-e

1 : 20

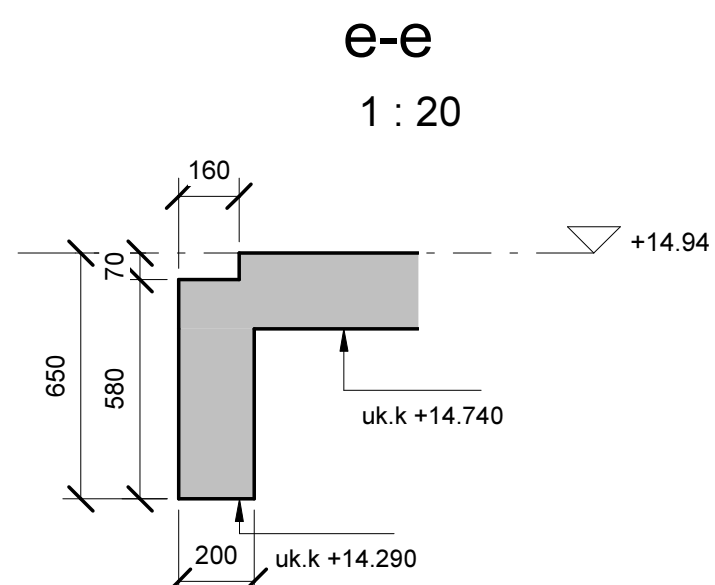


g-g

1 : 20

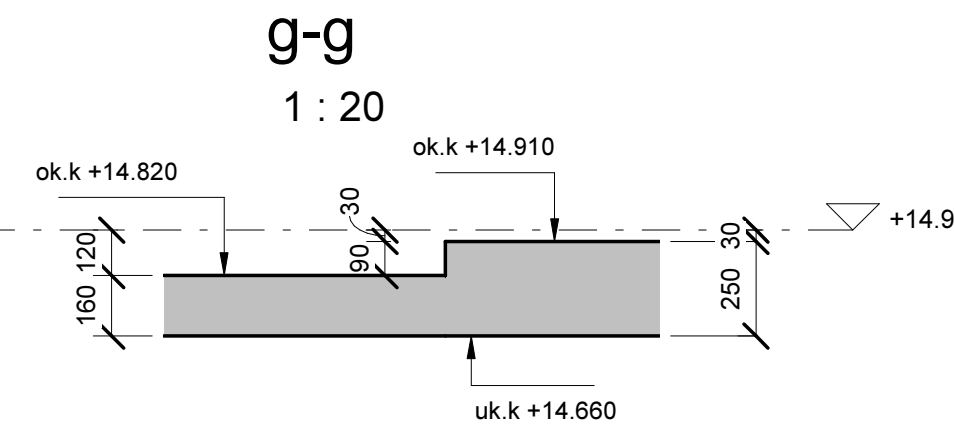


j-j

1 : 20

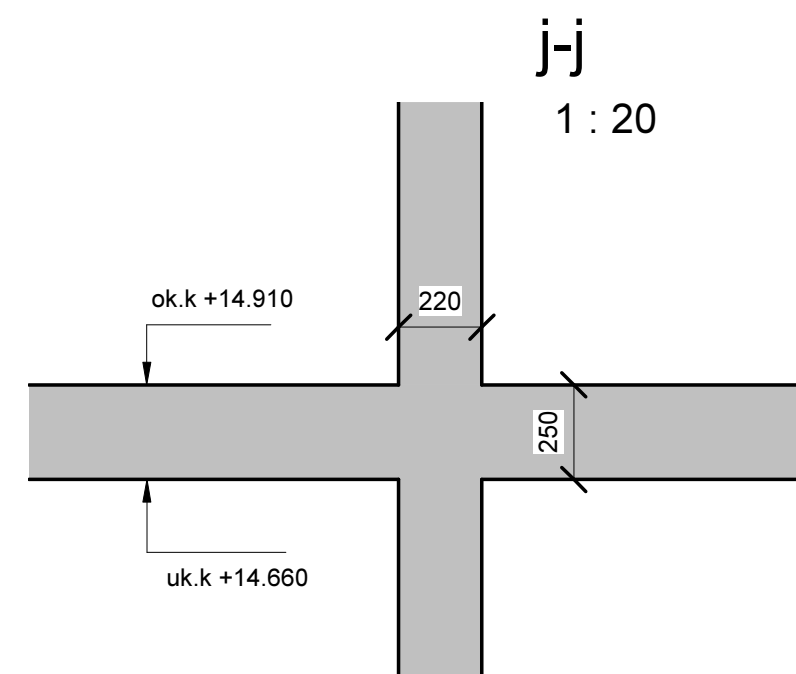


i-i

1 : 20

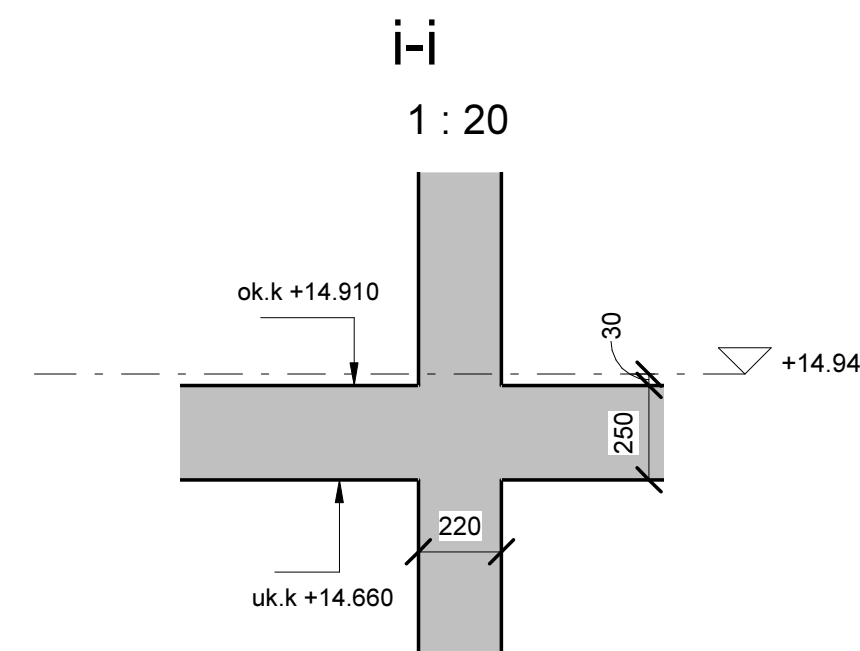


h-h

1 : 50

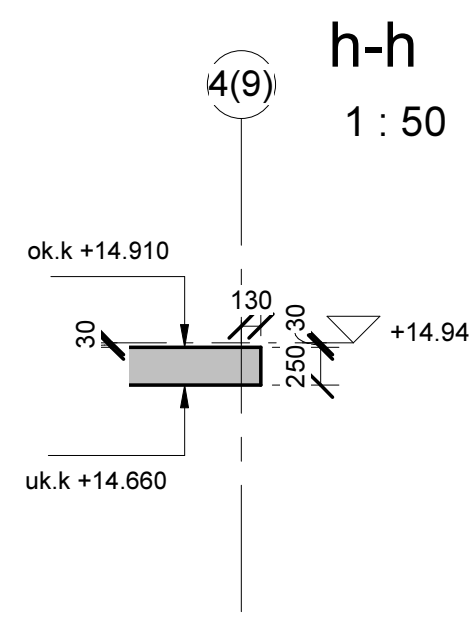



I-I

1 : 20

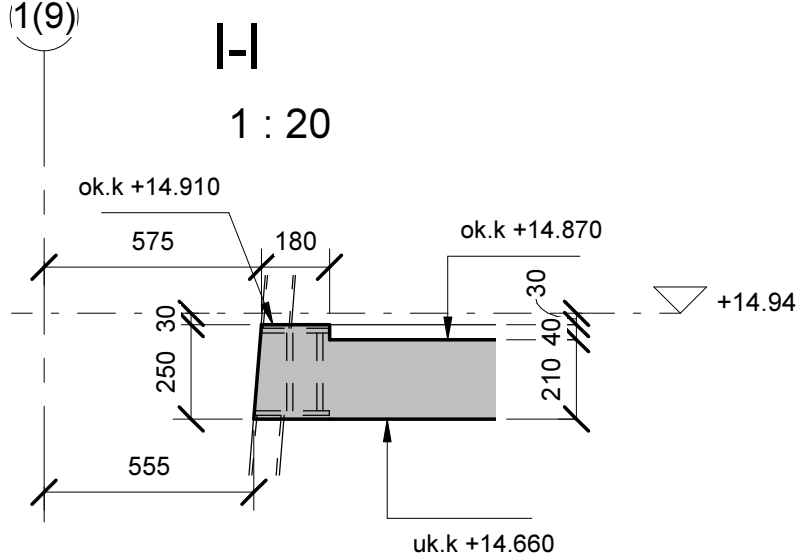

m-m

1 : 20

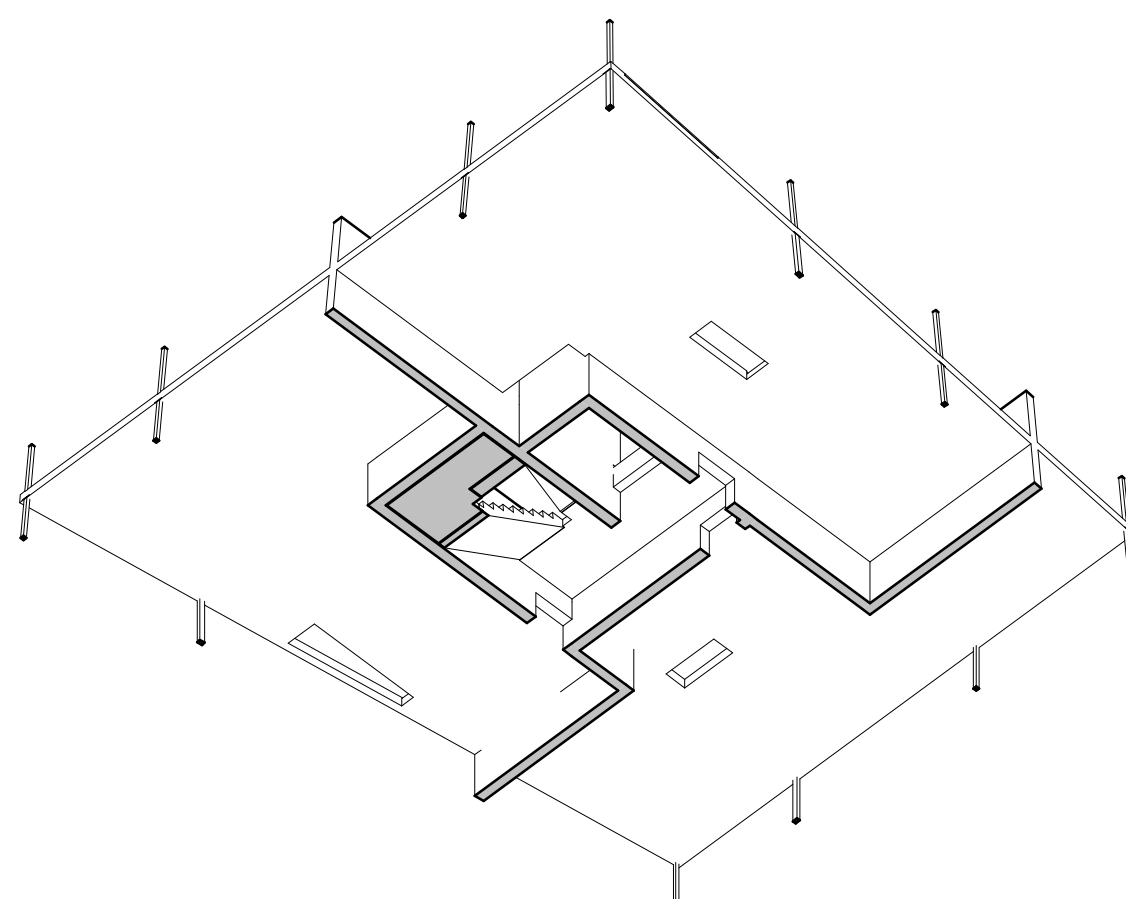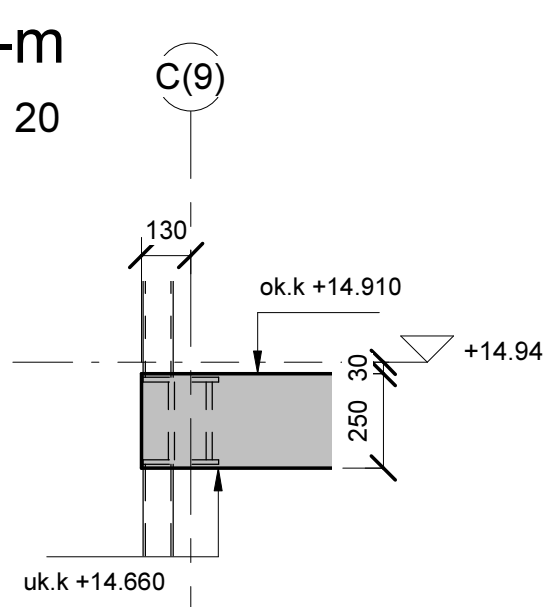

ANMERKNINGER

Bestemmelser

1. Eksponeringsklasse:
2. Kontrollklasse utførelse:
3. Kontrollklasse prosjektering:

2
Normal kontroll
Normal kontroll

Materialer og utførelse

1. Eksponeringsklasse:
2. Bestandighetsklasse:
3. Fasthetsklasse:
4. Armeringsstål:
5. Nominell overdekning armering:
6. Kloridklasse:
7. Tilslagsstørrelse Dmax:

XC1
M60
B30
B500C
25±10mm
CL 0,40
22mm

Forklaringer

1. ok = overkant
2. uk = underkant
3. fg = ferdig golv

Henvisninger

1. Øvrige tegninger iht. tegningsliste fra Dimensjon Rådgivning

Liste Stålsøyle Etasje 03

Pos nr.	Stål kval.	Antall stk	Type	Tegning
B9-Z400	S 355	1	Stålsøyle (CFRHS) KFHP: 120x80x8	B9-ST27
B9-Z401	S 355	5	Stålsøyle (CFRHS) KFHP: 80x80x6	B9-ST13
B9-Z402	S 355	2	Stålsøyle (CFRHS) KFHP: 120x80x8	B9-ST11
B9-Z403	S 355	2	Stålsøyle (CFRHS) KFHP: 80x80x6	B9-ST10
B9-Z404	S 355	1	Stålsøyle (CFRHS) KFHP: 120x80x8	B9-ST08

B	Moved stairs	09.09.2014.	GS	SG
A	KS designcheck	08.07.2014.	GS	SG
O	Arbeidstegning		GS	SG
Rev.	Endring - erstatning	Dato	Sign.	Kontr.
Client: Kruse Smith AS Vannkanten 20672		Main designer: Gamle Forusveien 10A, 4033 STAVANGER Tlf: 51 44 01 00 Faks: 51 63 01 35 E-post: post@dimensjon.no	Kontroll: SG Tegn: GS Saksb: JHE Dato: 08/07/14	
Co-designer: MaHill Consulting Engineering Ltd		Seregely utca 11. 1034 BUDAPEST Tel: +36 1 250 4831 magyar.laszlo@mahill.hu www.mahill.hu	Co-designer: Petöfi tér 3-5. A. I/3. 1052 BUDAPEST Tel: +36 1 788 4357 ceos@ce-os.eu www.ce-os.eu	
Dekke over 3. etasje Bygg 9 - Form		Målestokk: 1:50	Prosjektnr: 1704	
Tegn. nr. B9-13		Rev. B		